




2019/0413/RG3 Phase One – Renovation and extension of existing chapel and remembrance building

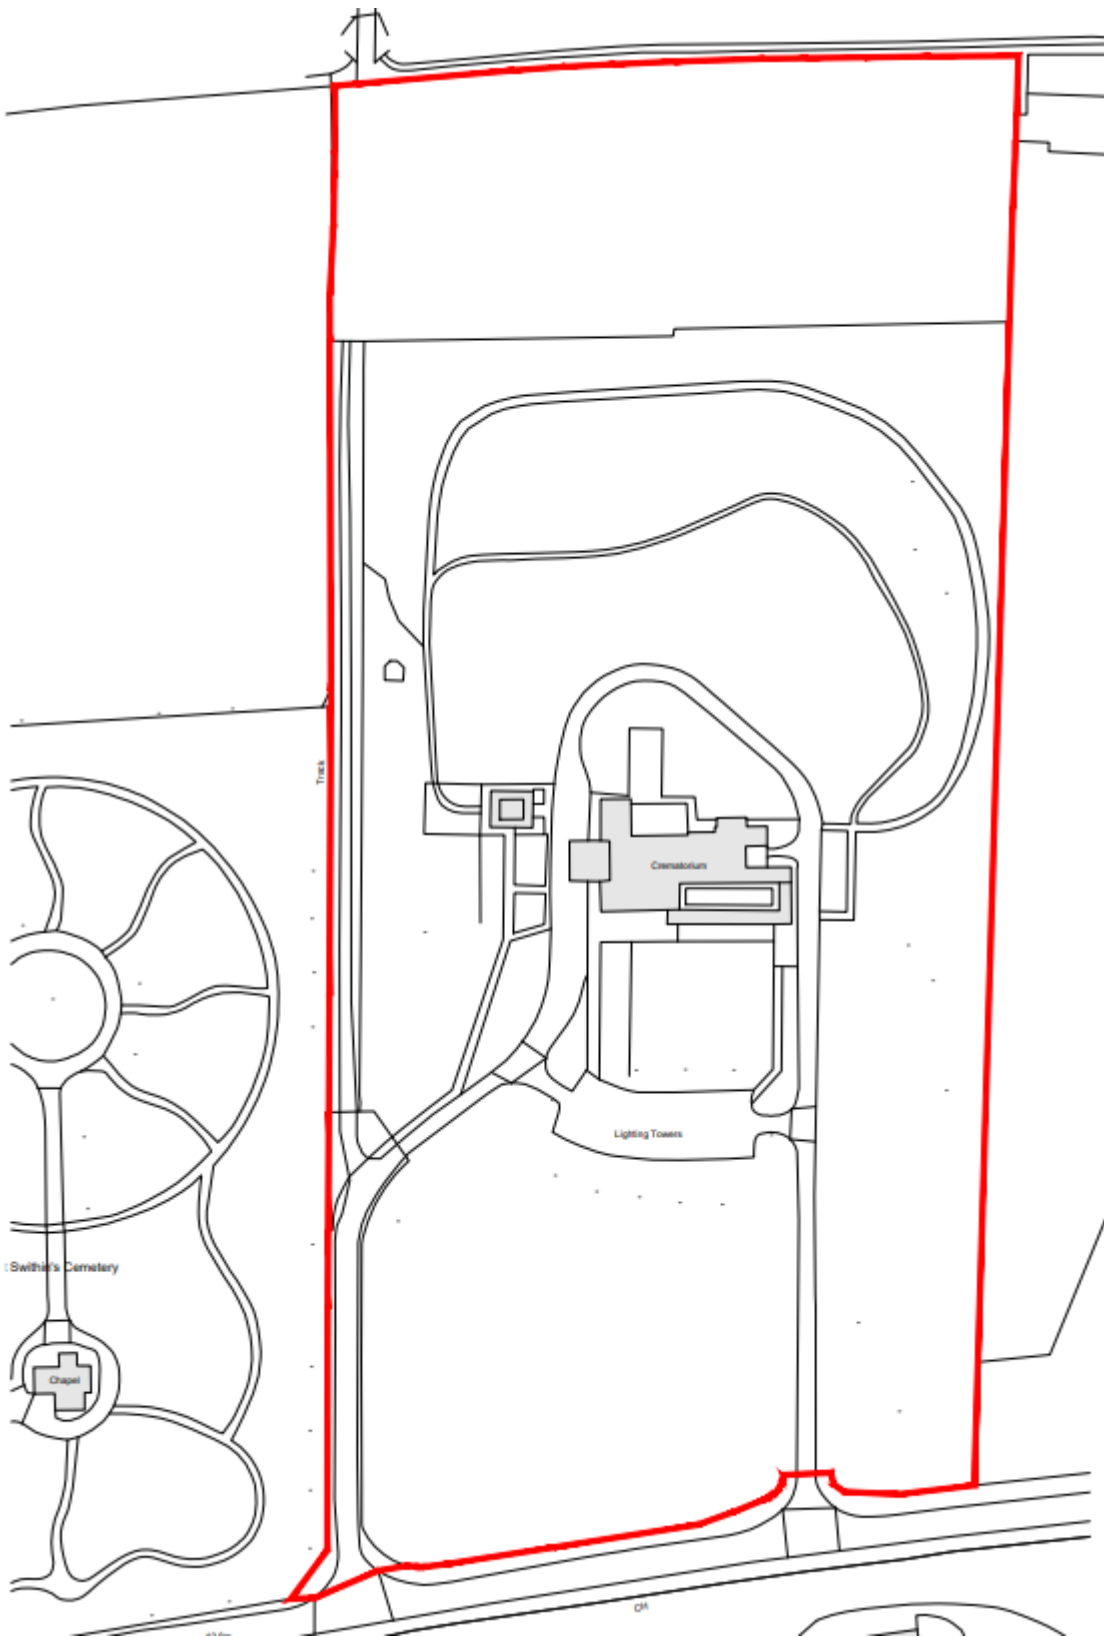

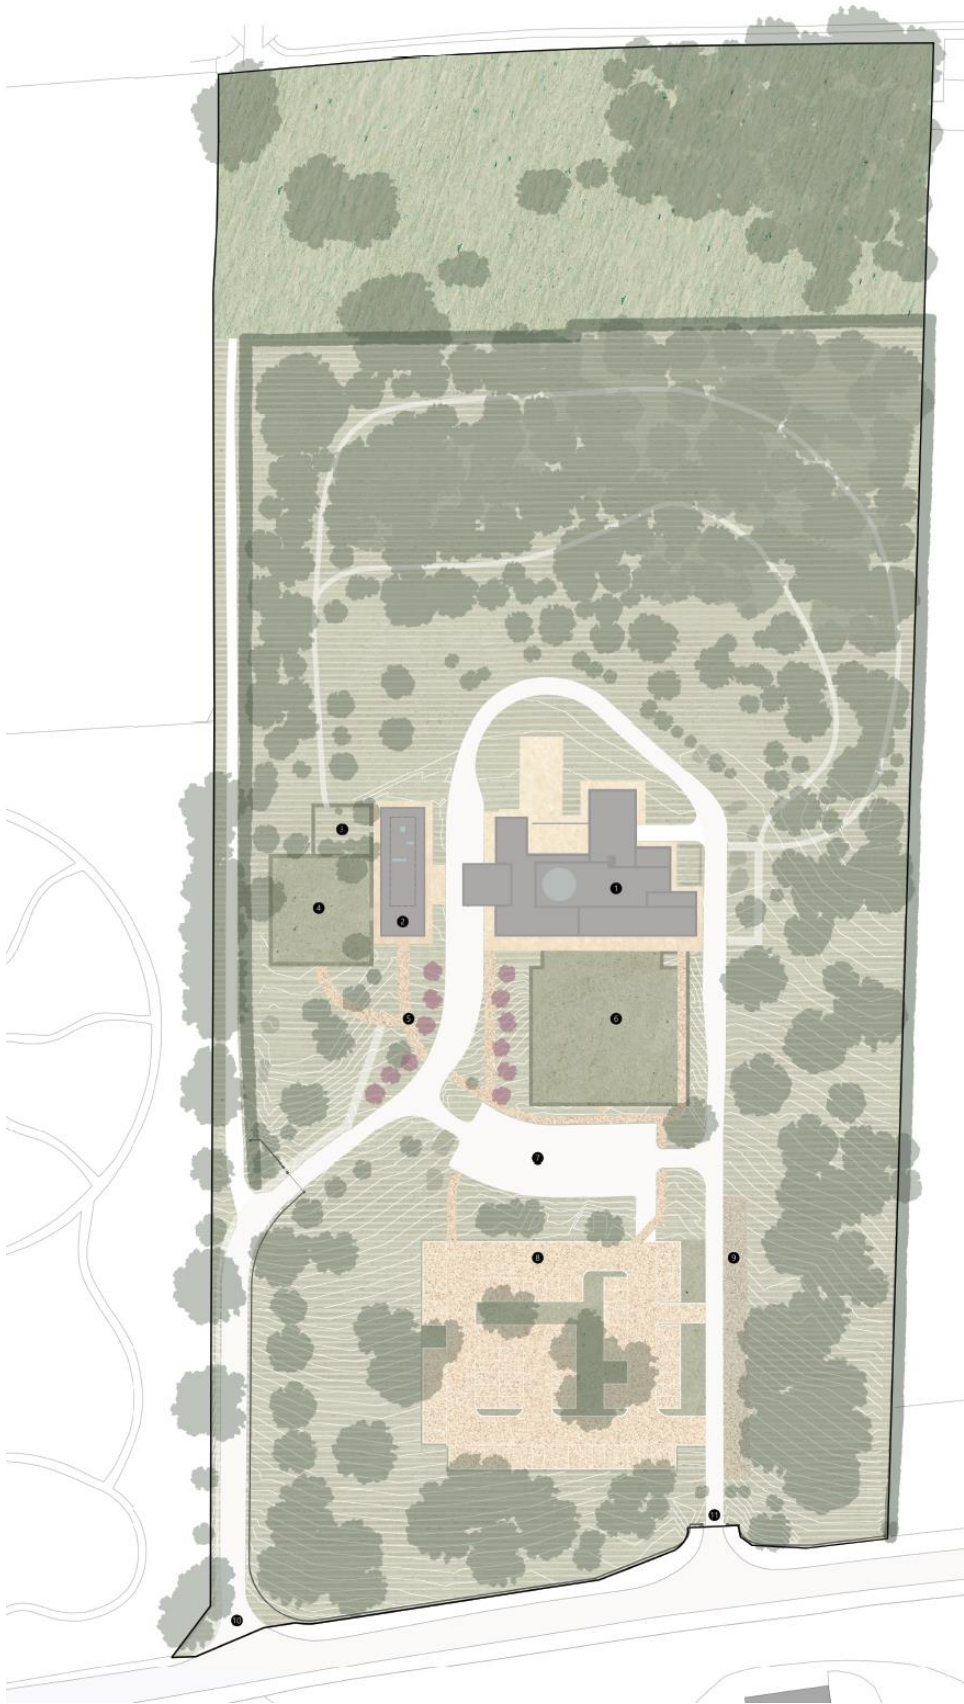


Proposed Block Plan

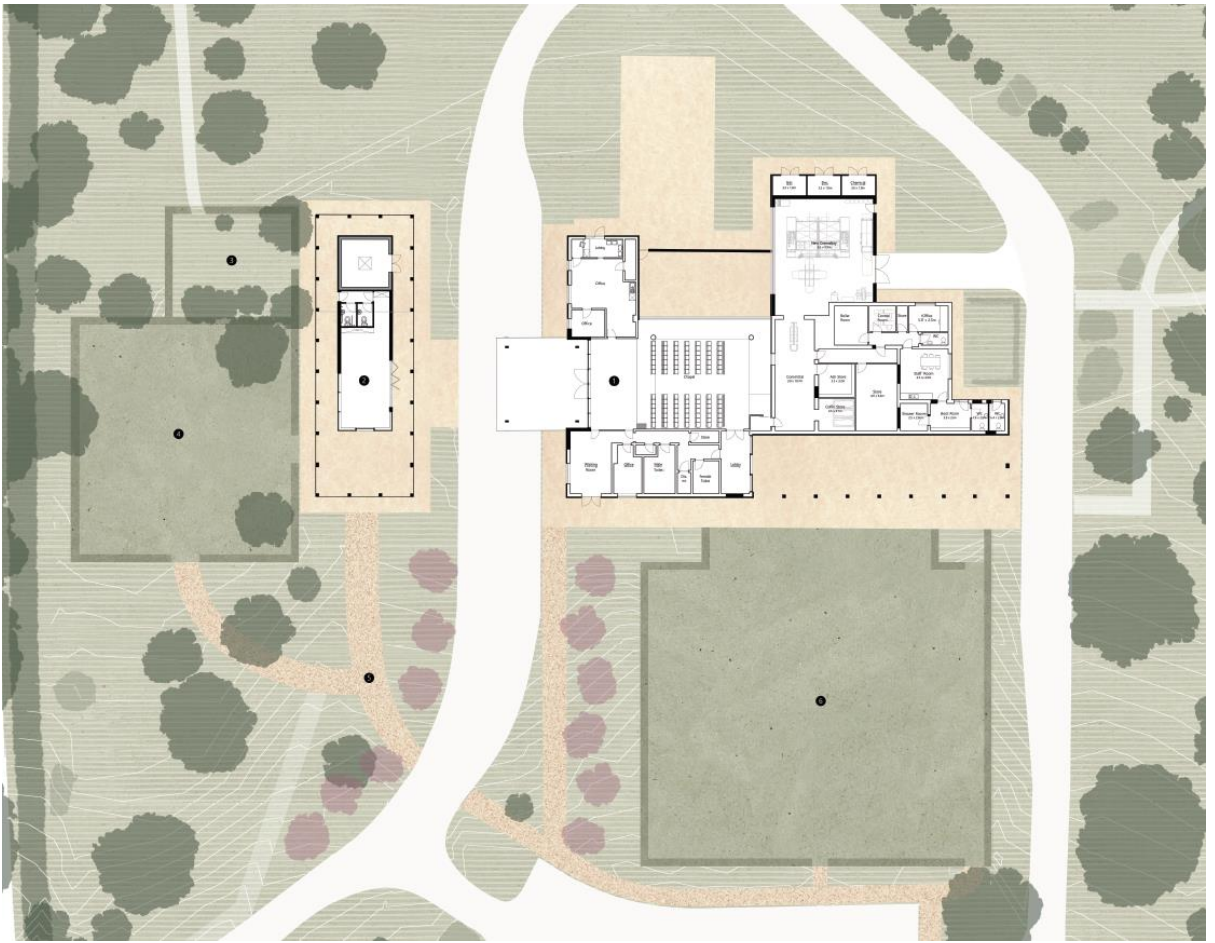

Proposed Site Layout Plan



Proposed Floor Plan

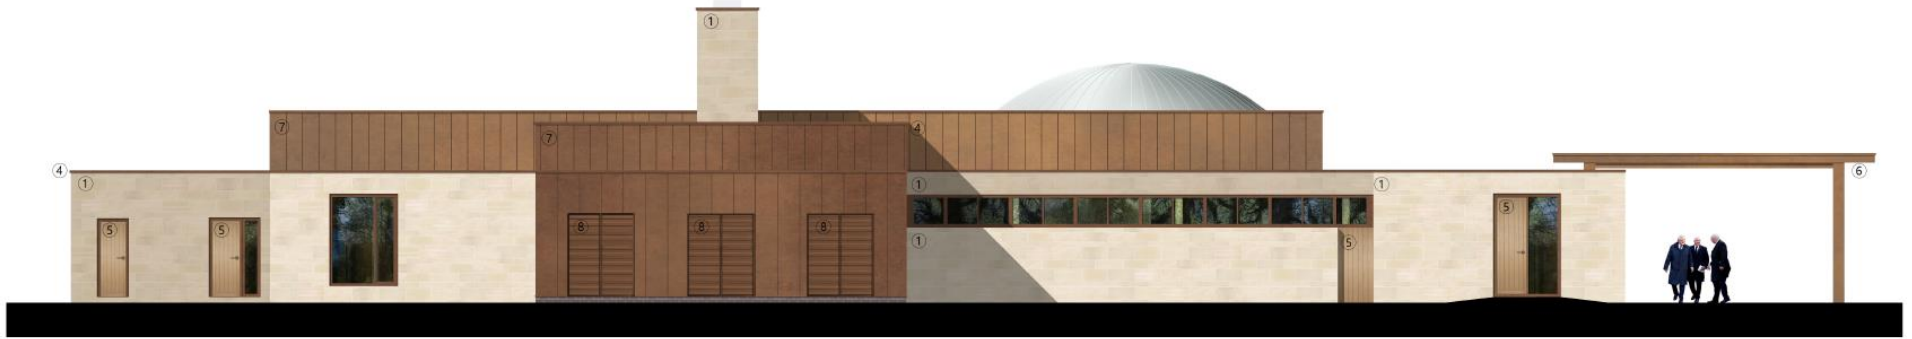

Proposed North Elevation
1:100



Proposed East Elevation
1:100



Proposed South Elevation
1:100



Proposed West Elevation
1:100



Proposed North Site Section
1:200



Proposed East Site Section
1:200



Proposed South Site Section
1:200



Proposed West Site Section
1:200



Proposed West Elevation
1:100



Proposed North Elevation
1:100




Proposed East Elevation
1:100



Proposed South Elevation
1:100

Proposed Elevations of Book of Remembrance Building

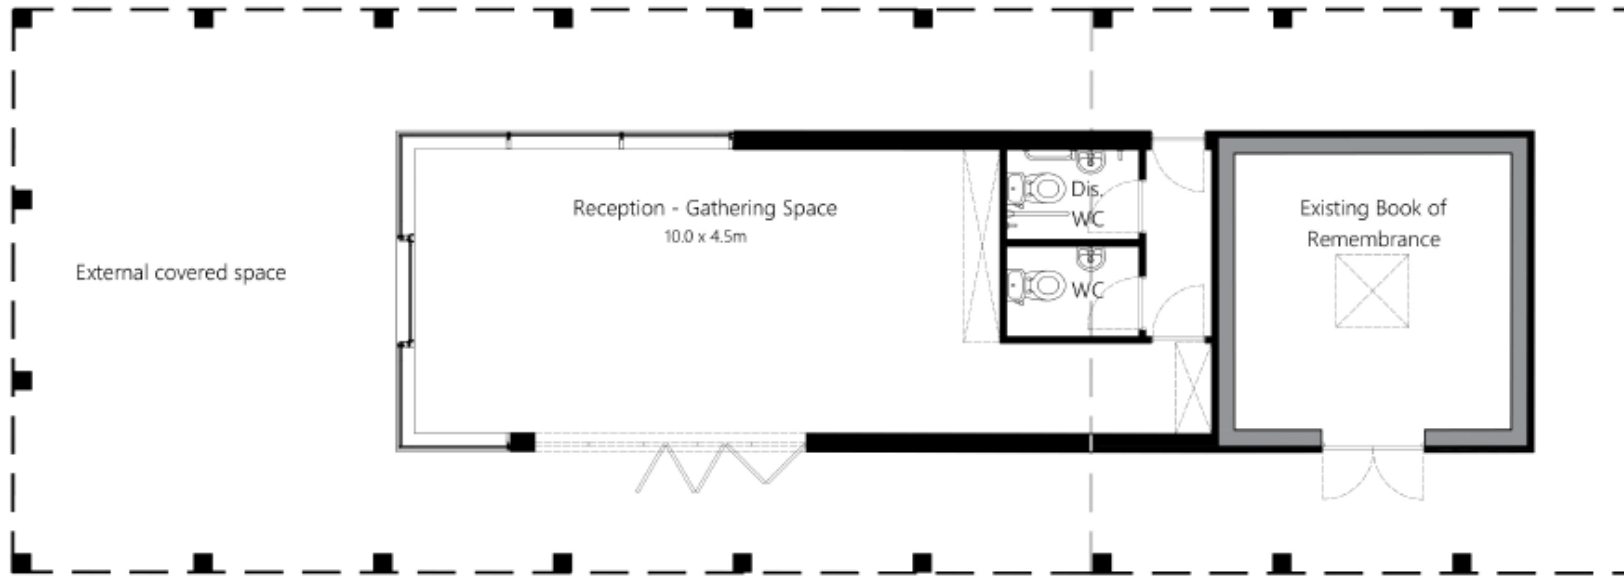

Proposed Ground Floor Plan
1:100

Proposed Floor Plan of Book of Remembrance Building









7 Jun 2019 09:39:27



7 Jun 2019 09:40:12