



Site location plan



Phase 3 revised site layout plan

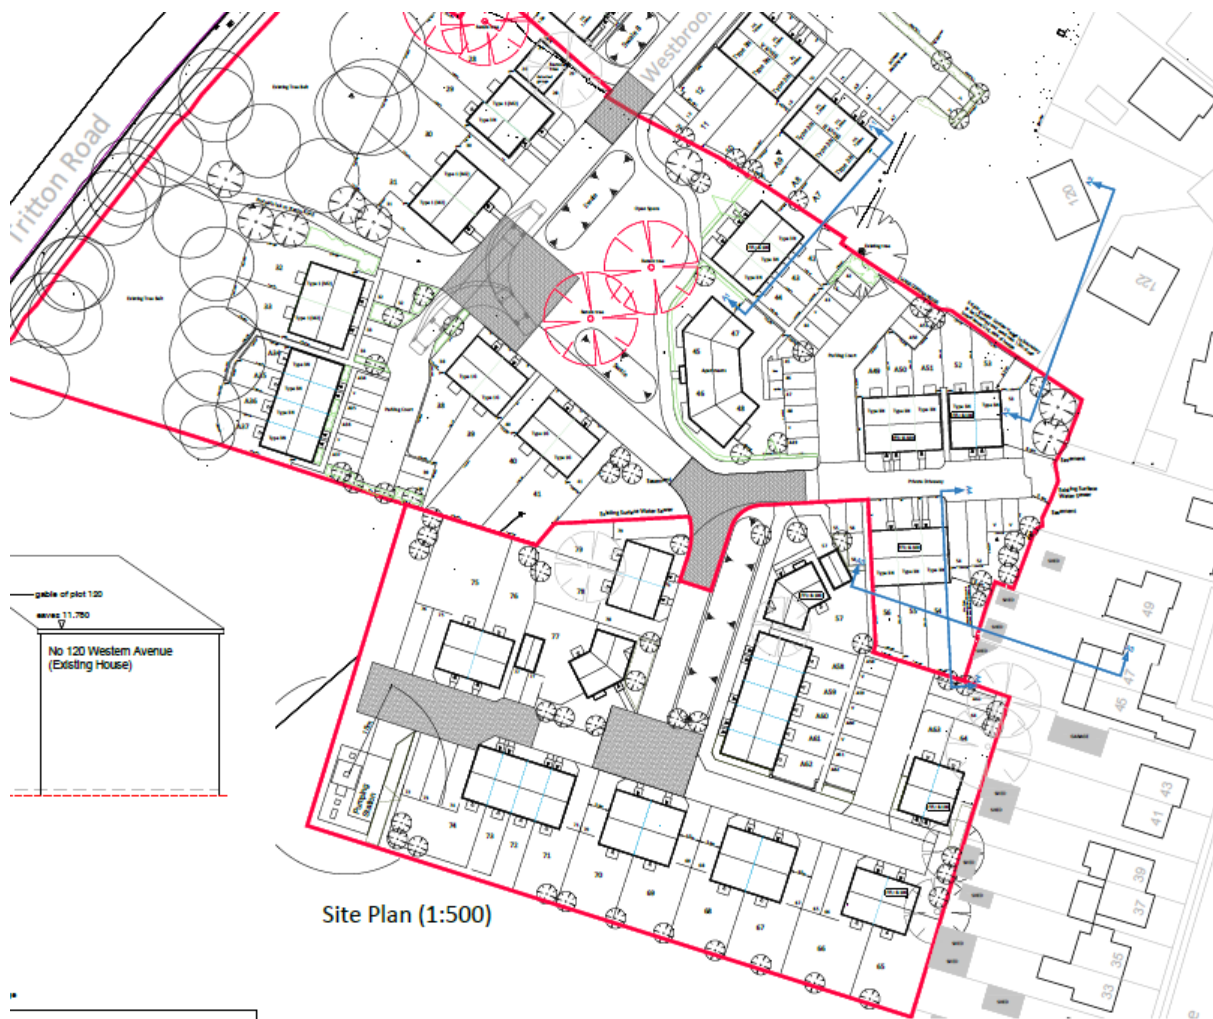

Combined site layout plan Phases 3 & 4 and sections.

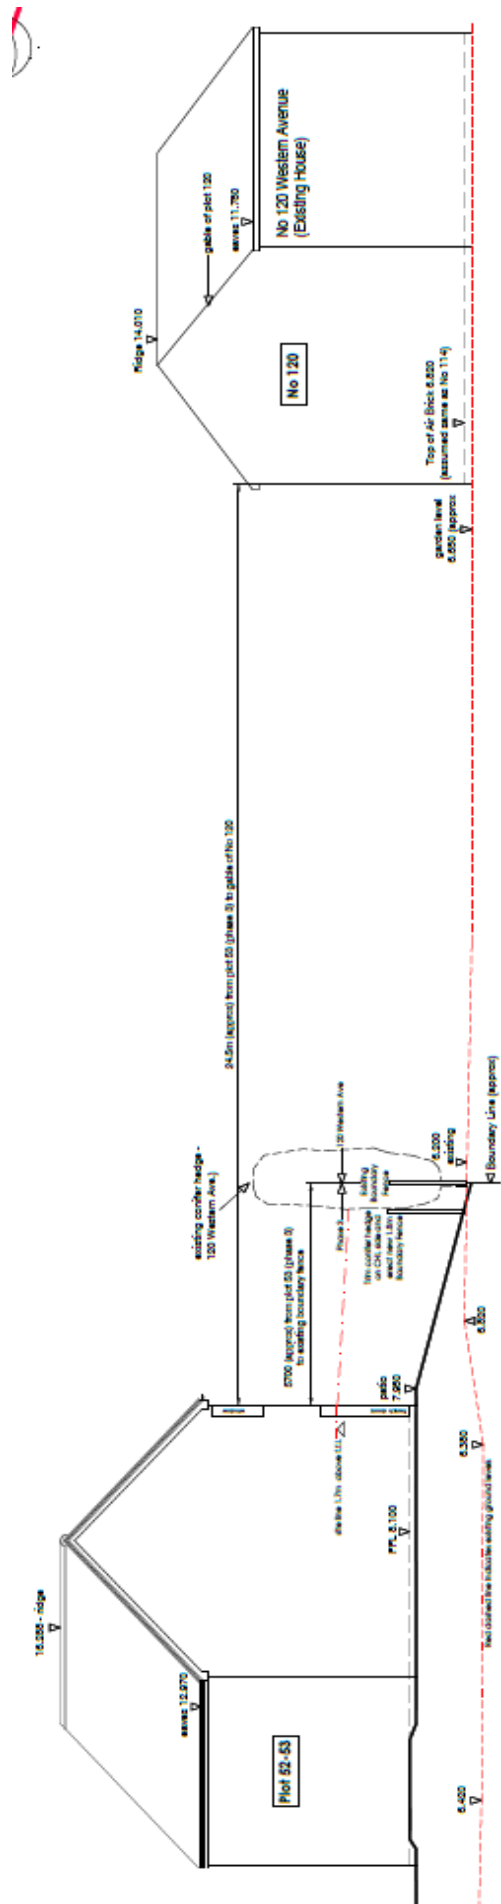



### Phase 3 - Section A3 (1:100)







**Key:-**

- █ Existing hedge to be retained
- █ New 1.8m Timber Close Board Fence
- █ New 1.8m Timber Close Board Fence & 250mm 300mm timber gravel boards (2.4m total height)
- █ New 1.8m Timber Close Board Fence & 250mm 300mm timber gravel boards, 300mm kerls on top (2.7m total height)
- █ Existing 1.8m fence to be retained
- █ Existing 1.4m fence to be retained
- █ Existing 900mm Wall to be retained

**Note:-** Any existing hedges that are overhanging the boundary need to be trimmed back BEFORE ANY COMMENCEMENT OF WORKING

Proposed boundary treatment phase 3

## Proposed house types




Front Elevation




Rear Elevation




Left Side Elevation

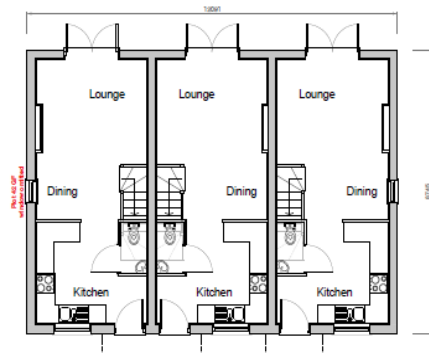

Ground Floor Plan  
Area to be finished or skid? (see key 1)

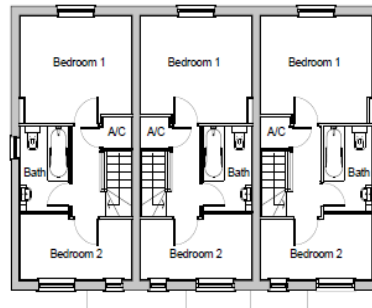

First Floor Plan

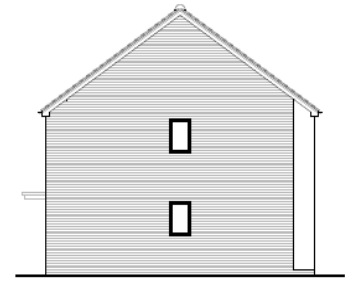

Right Side Elevation

### Type 3N-3Block Floor Plans & Elevations Plots 42, 43, 44, 54, 55 & 56

Dwg. No. 3N-3Block-Planning Rev B Scale 1:100 @ A3 January 2018









Front Elevation




Rear Elevation

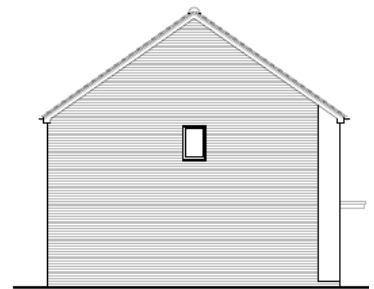


Left Side Elevation

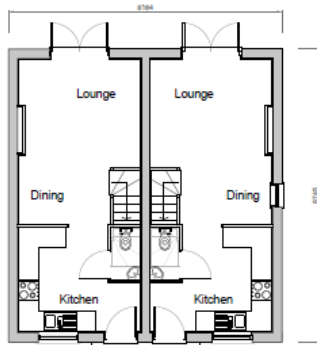

Ground Floor Plan  
Area to Plot Area 12 = 55.2m<sup>2</sup> (584sq ft)

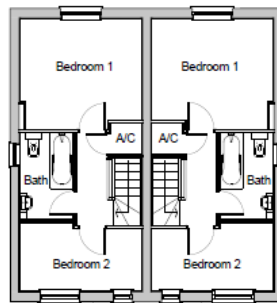

First Floor Plan

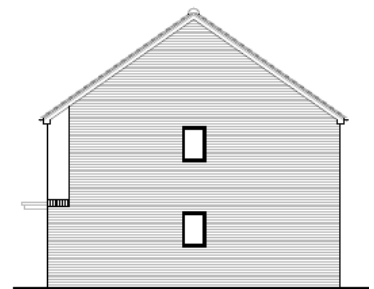

Right Side Elevation

## Type 3N Floor Plans & Elevations Plots 52 & 53

Dep. No. 3N-Planning-01 Rev A Scale 1:100 @ A3 January 2018  
Rev A - Plot Numbers amended for new site layout. MH 23.03.18




Front Elevation




Rear Elevation




Left Side Elevation

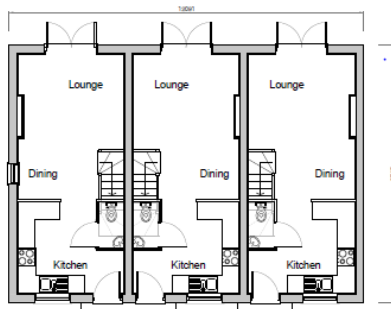

Ground Floor Plan  
Area to Plot Area 1 = 55.2m<sup>2</sup> (584sq ft)

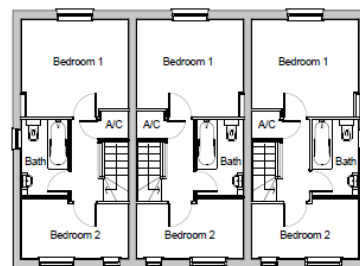

First Floor Plan

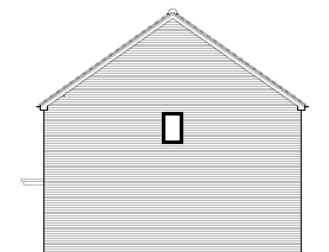

Right Side Elevation

## Type 3N-3Block Floor Plans & Elevations Plots 49, 50 & 51

Dep. No. 3N-3Block-Planning-02 Scale 1:100 @ A3 January 2018

