



Plans

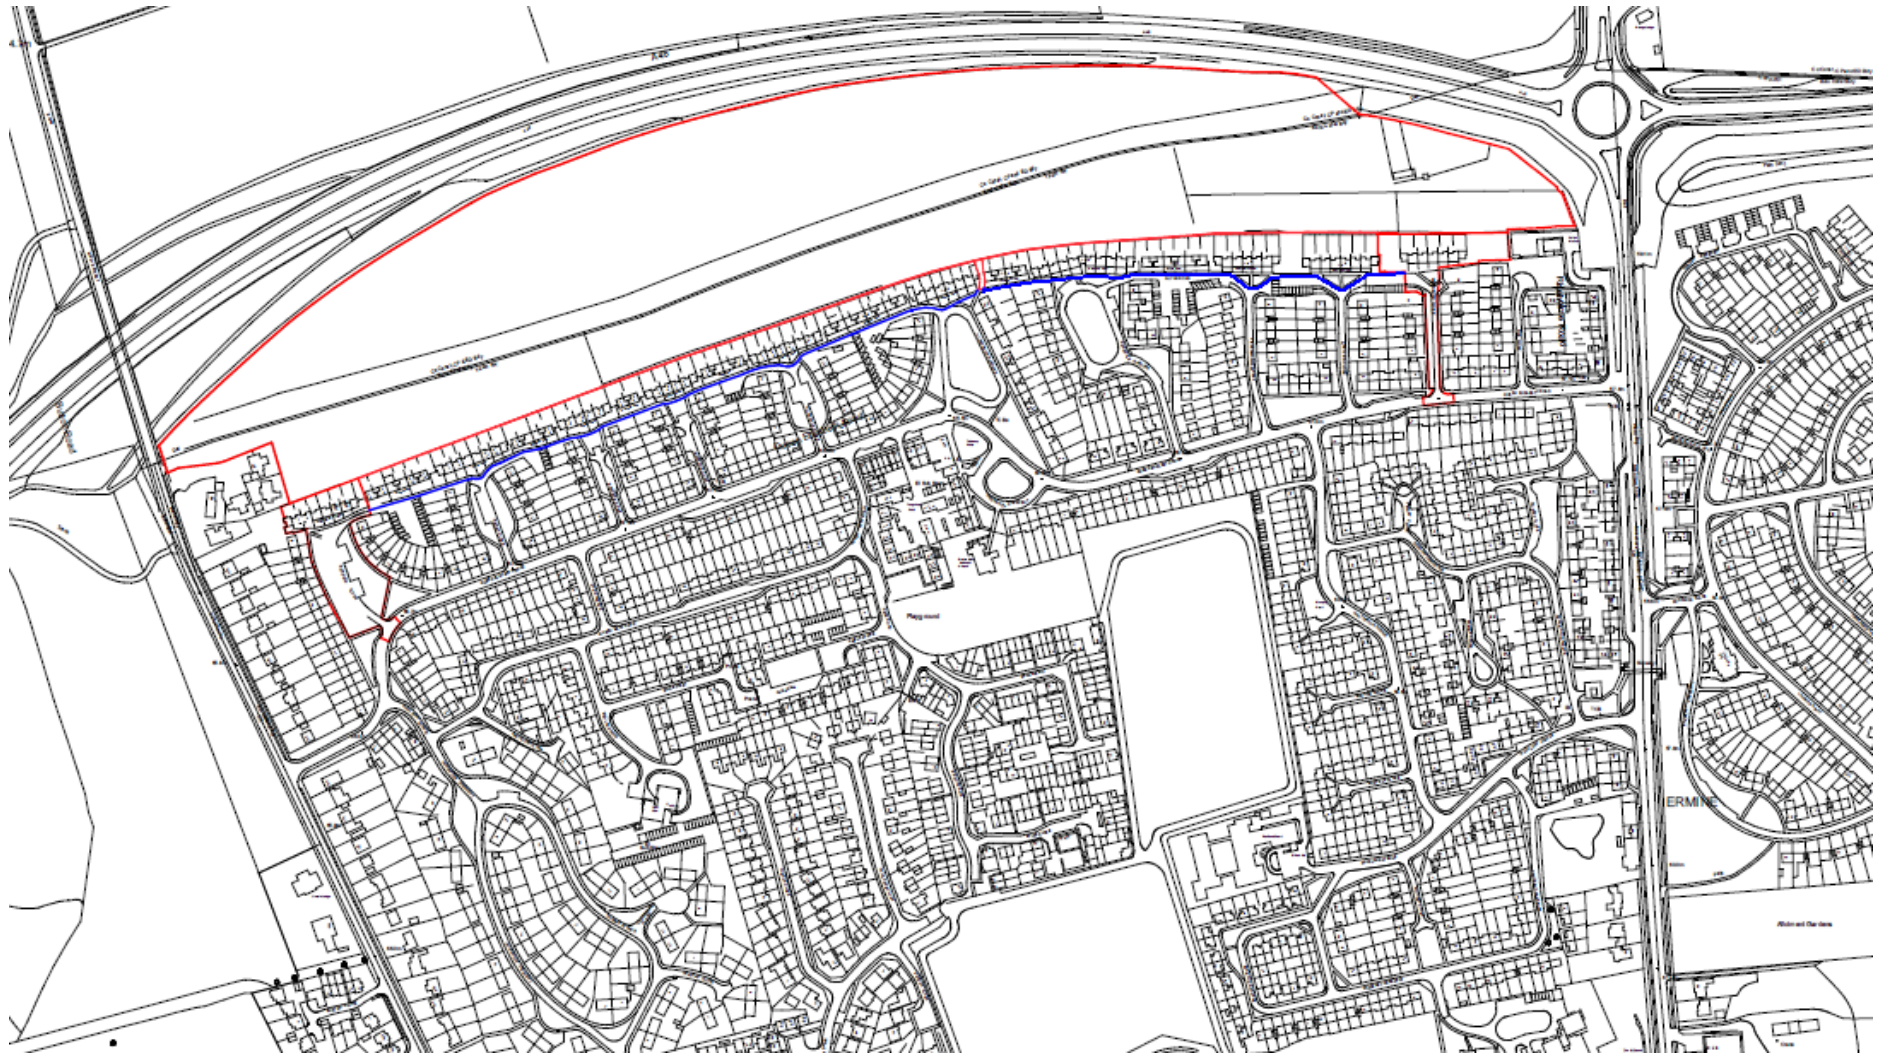









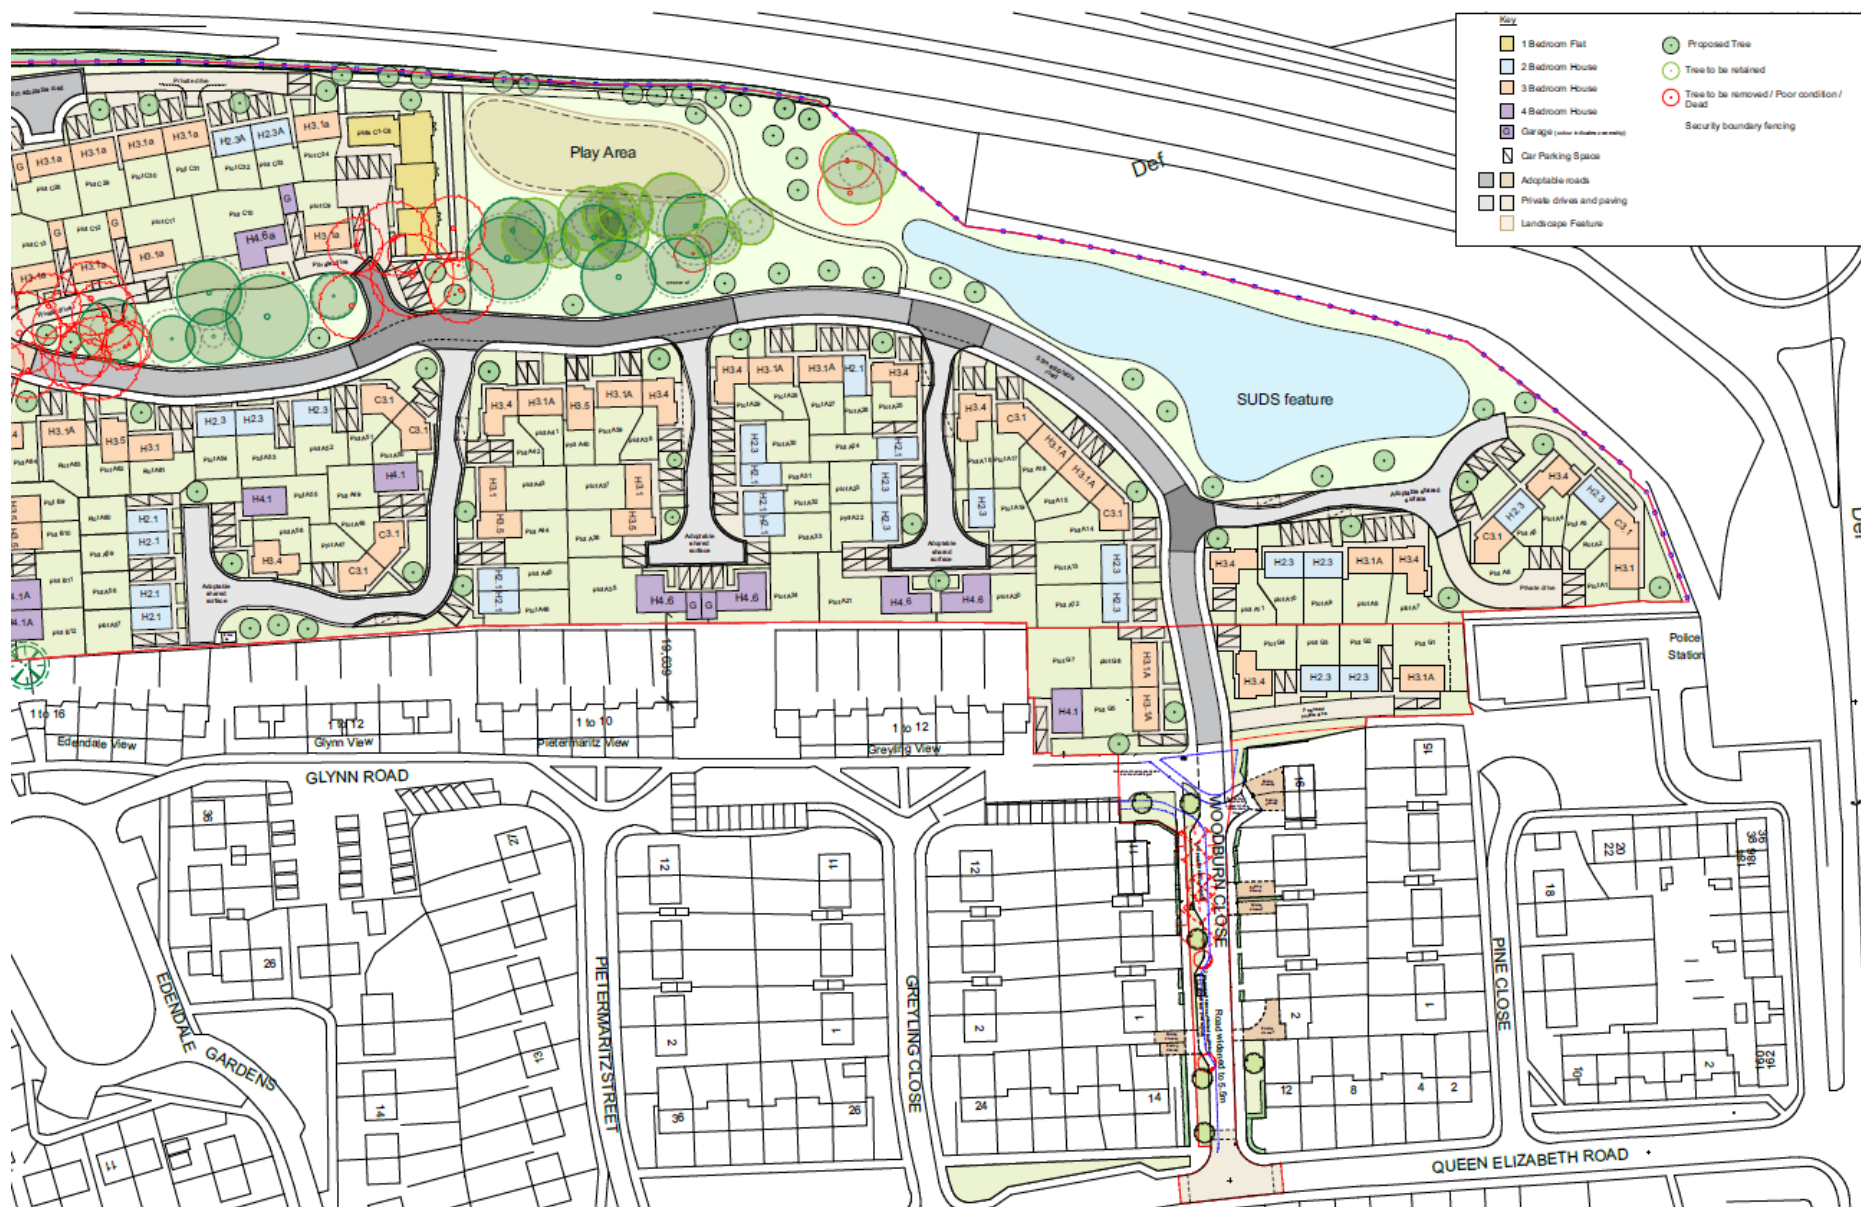


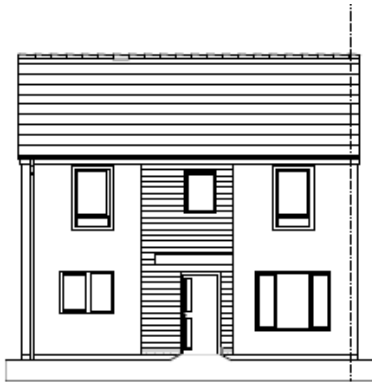


Front elevation
1:100

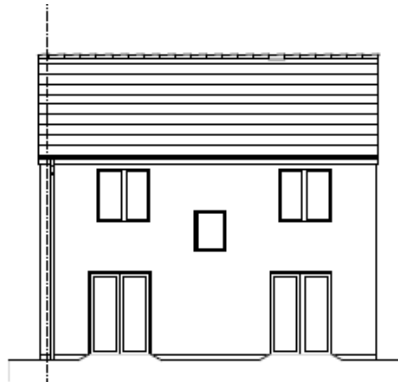


Rear elevation
1:100

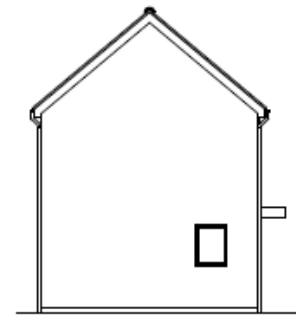


Side elevation
1:100

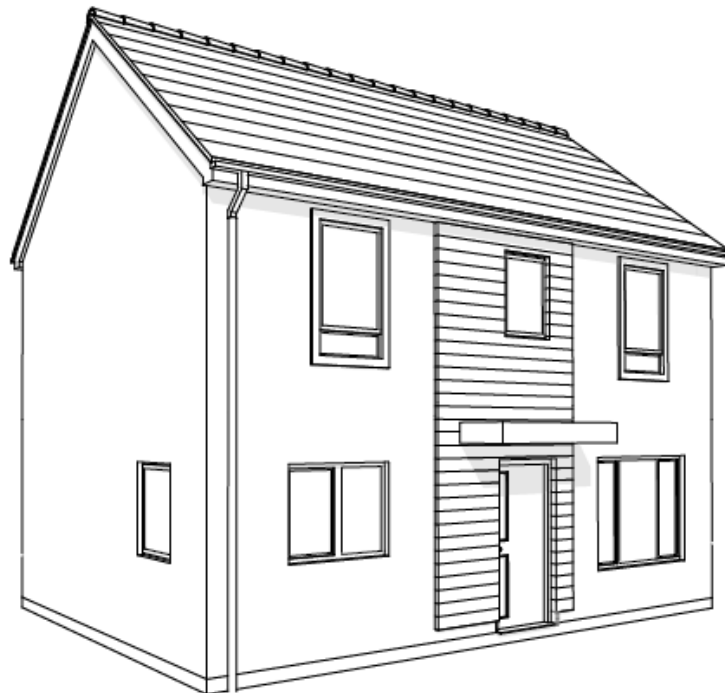


Perspective view

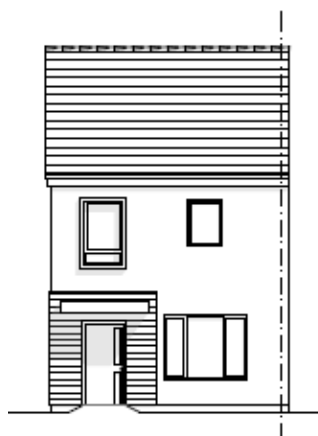


Front elevation
1:100

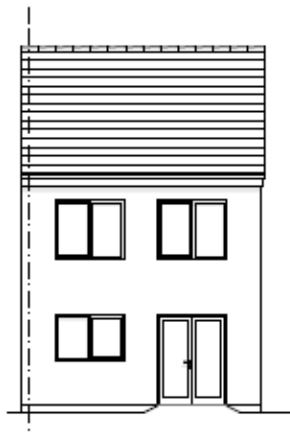

Rear elevation
1:100

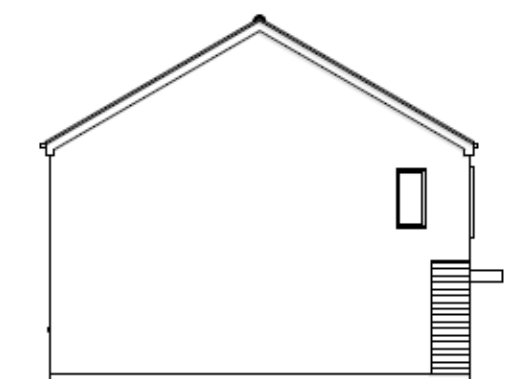


Side elevation
1:100

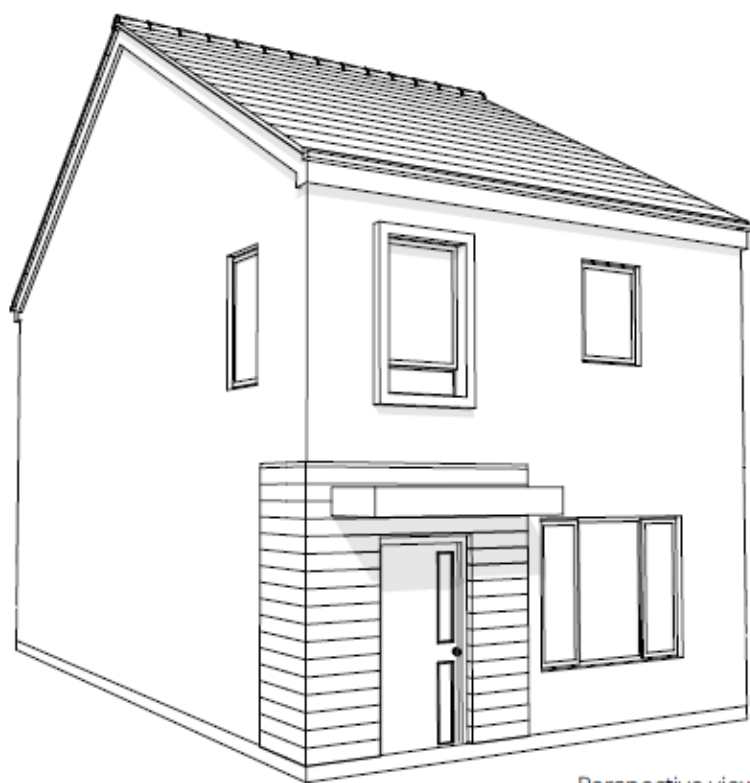


Perspective view



Front elevation
1:100

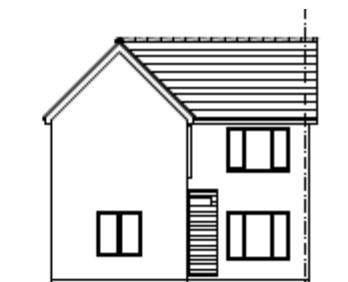


Front elevation
1:100

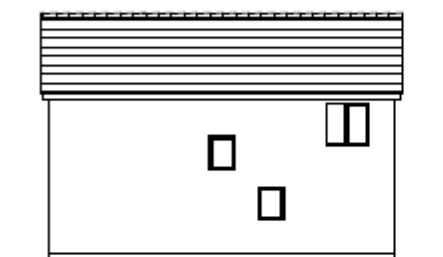

Side elevation
1:100



Rear elevation
1:100

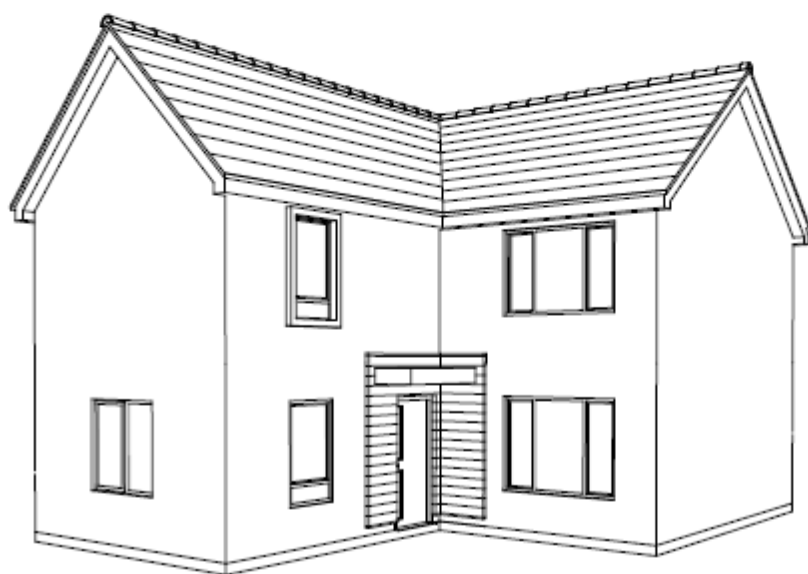

Perspective view