




Site Location

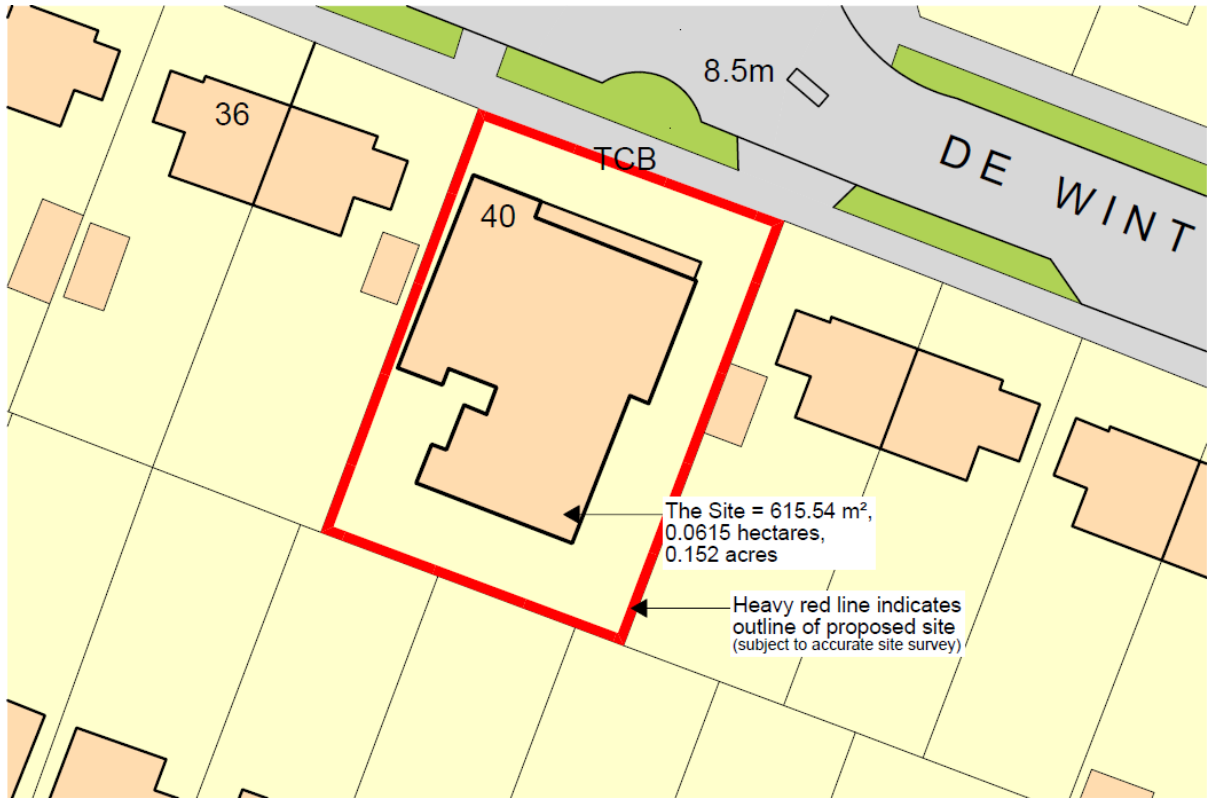

# Existing Ground Floor

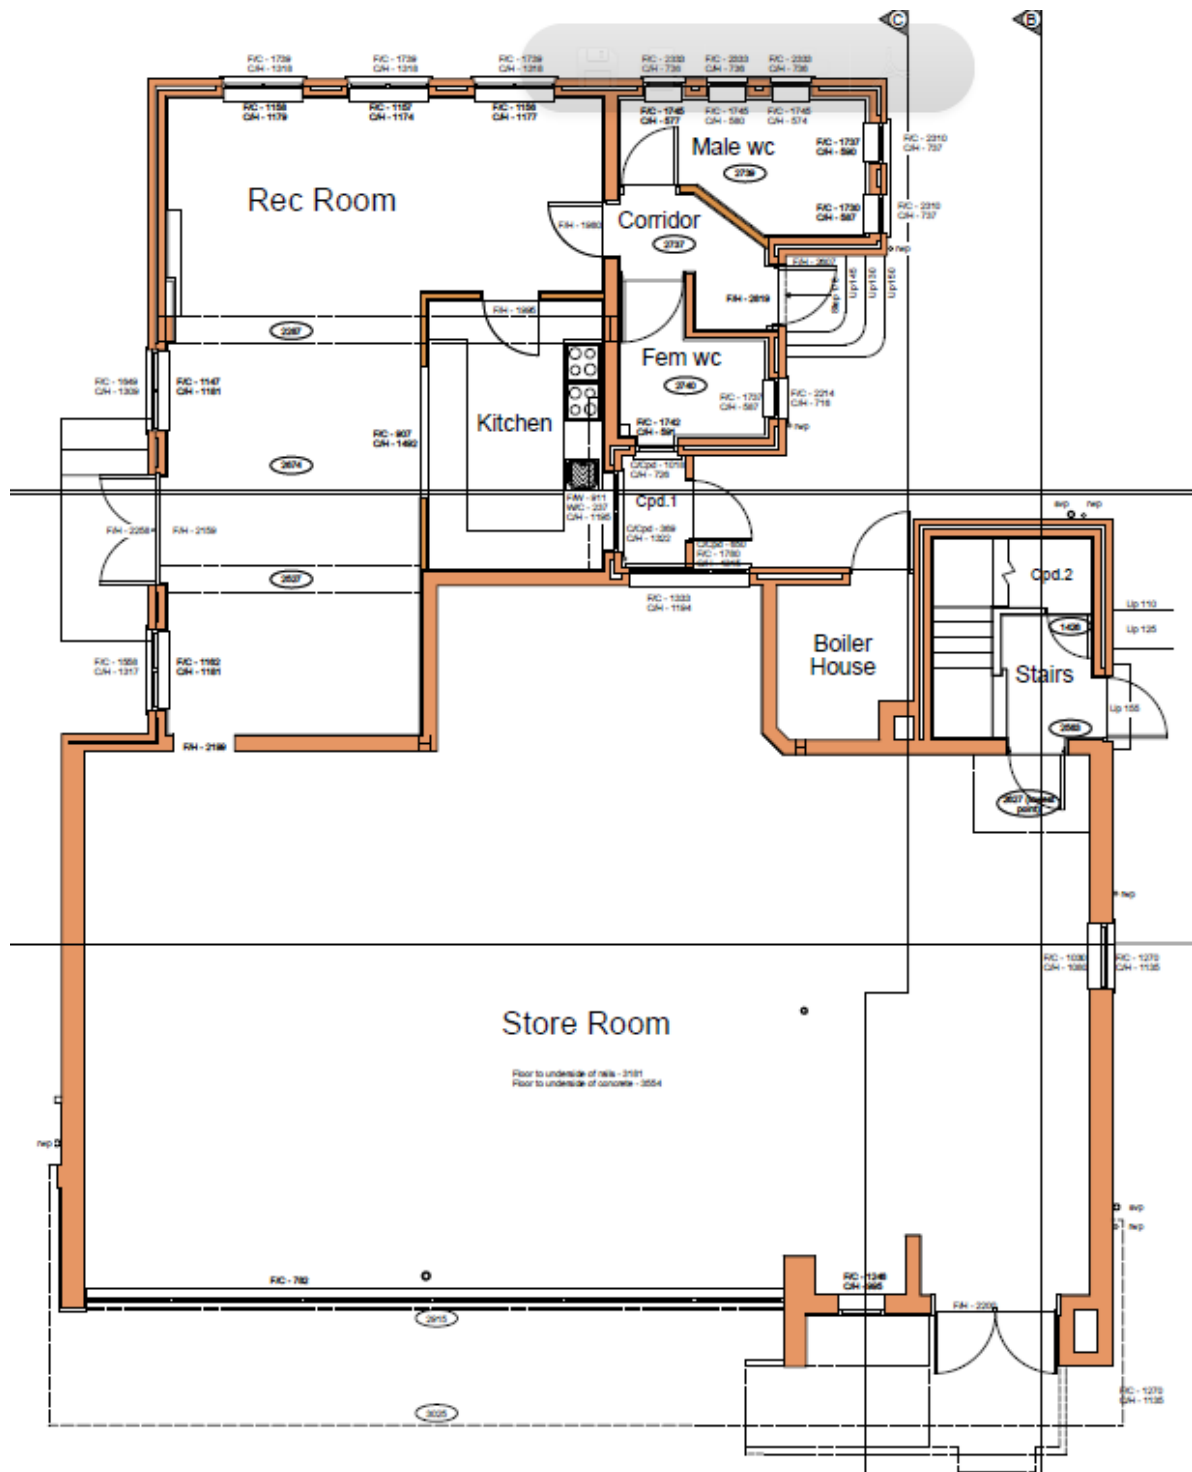

Existing First Floor

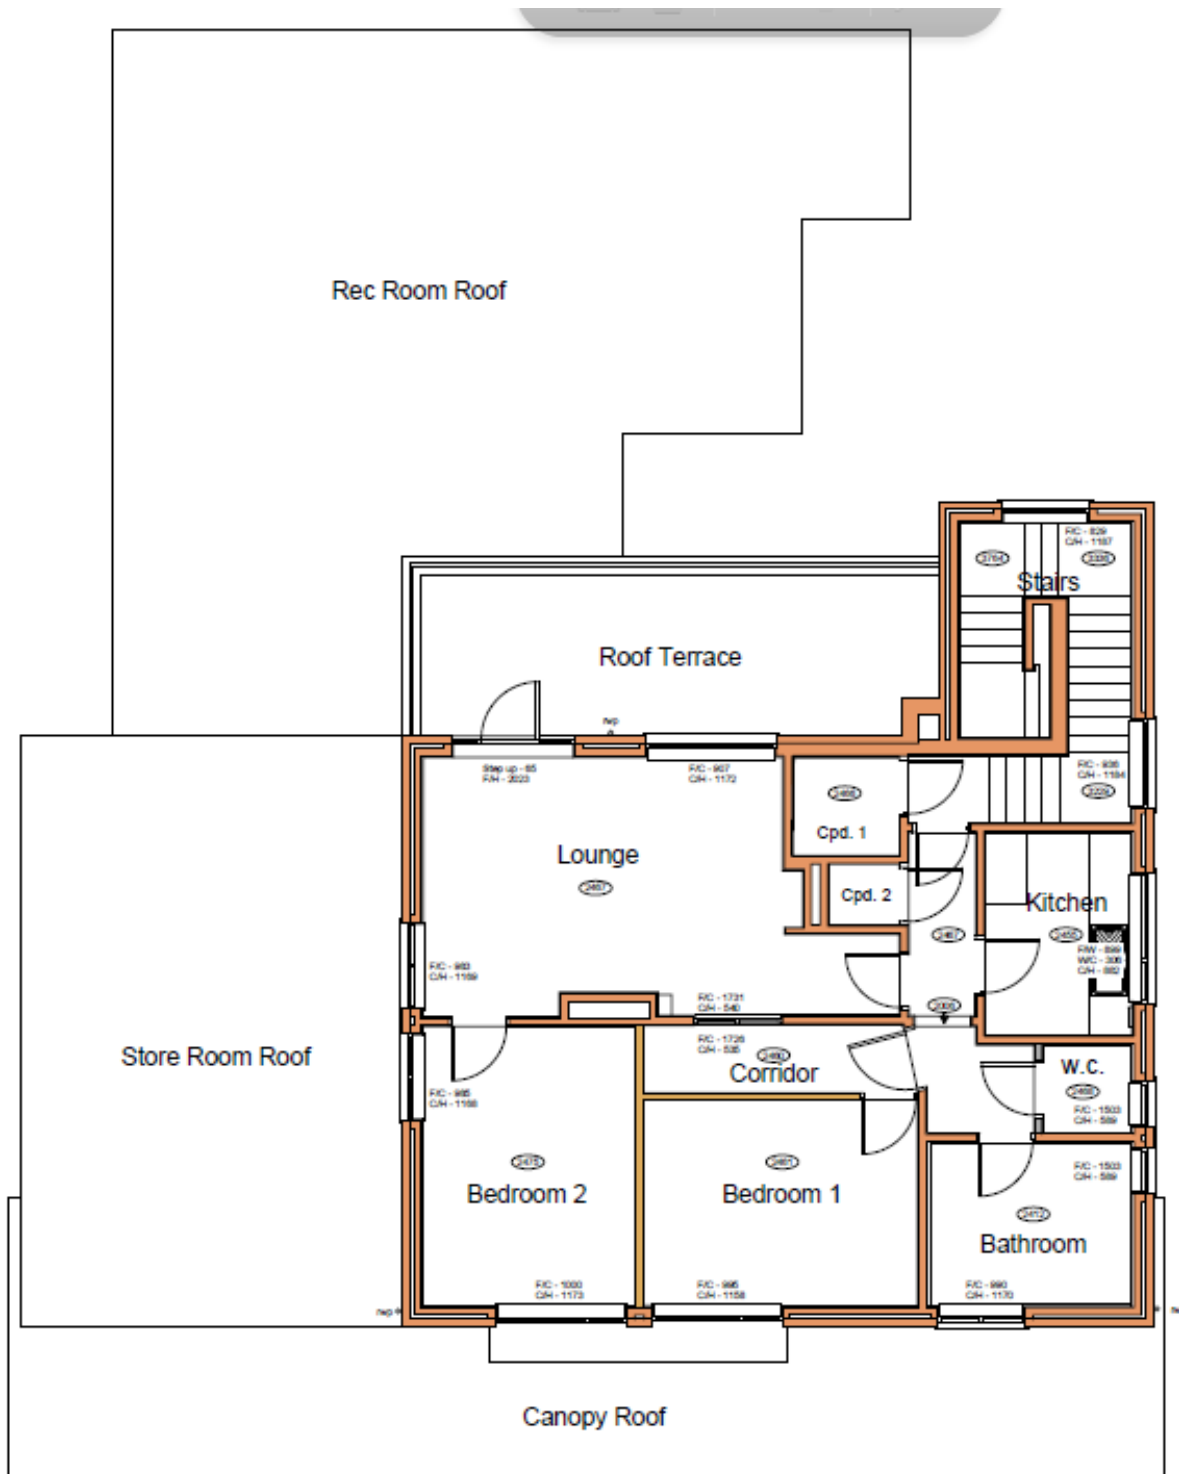

Existing Elevations



Front North Elevation (scale 1:50)





Rear South Elevation (scale 1:50)



Side West Elevation (scale 1:50)




Side East Elevation (scale 1:50)






Proposed Ground Floor

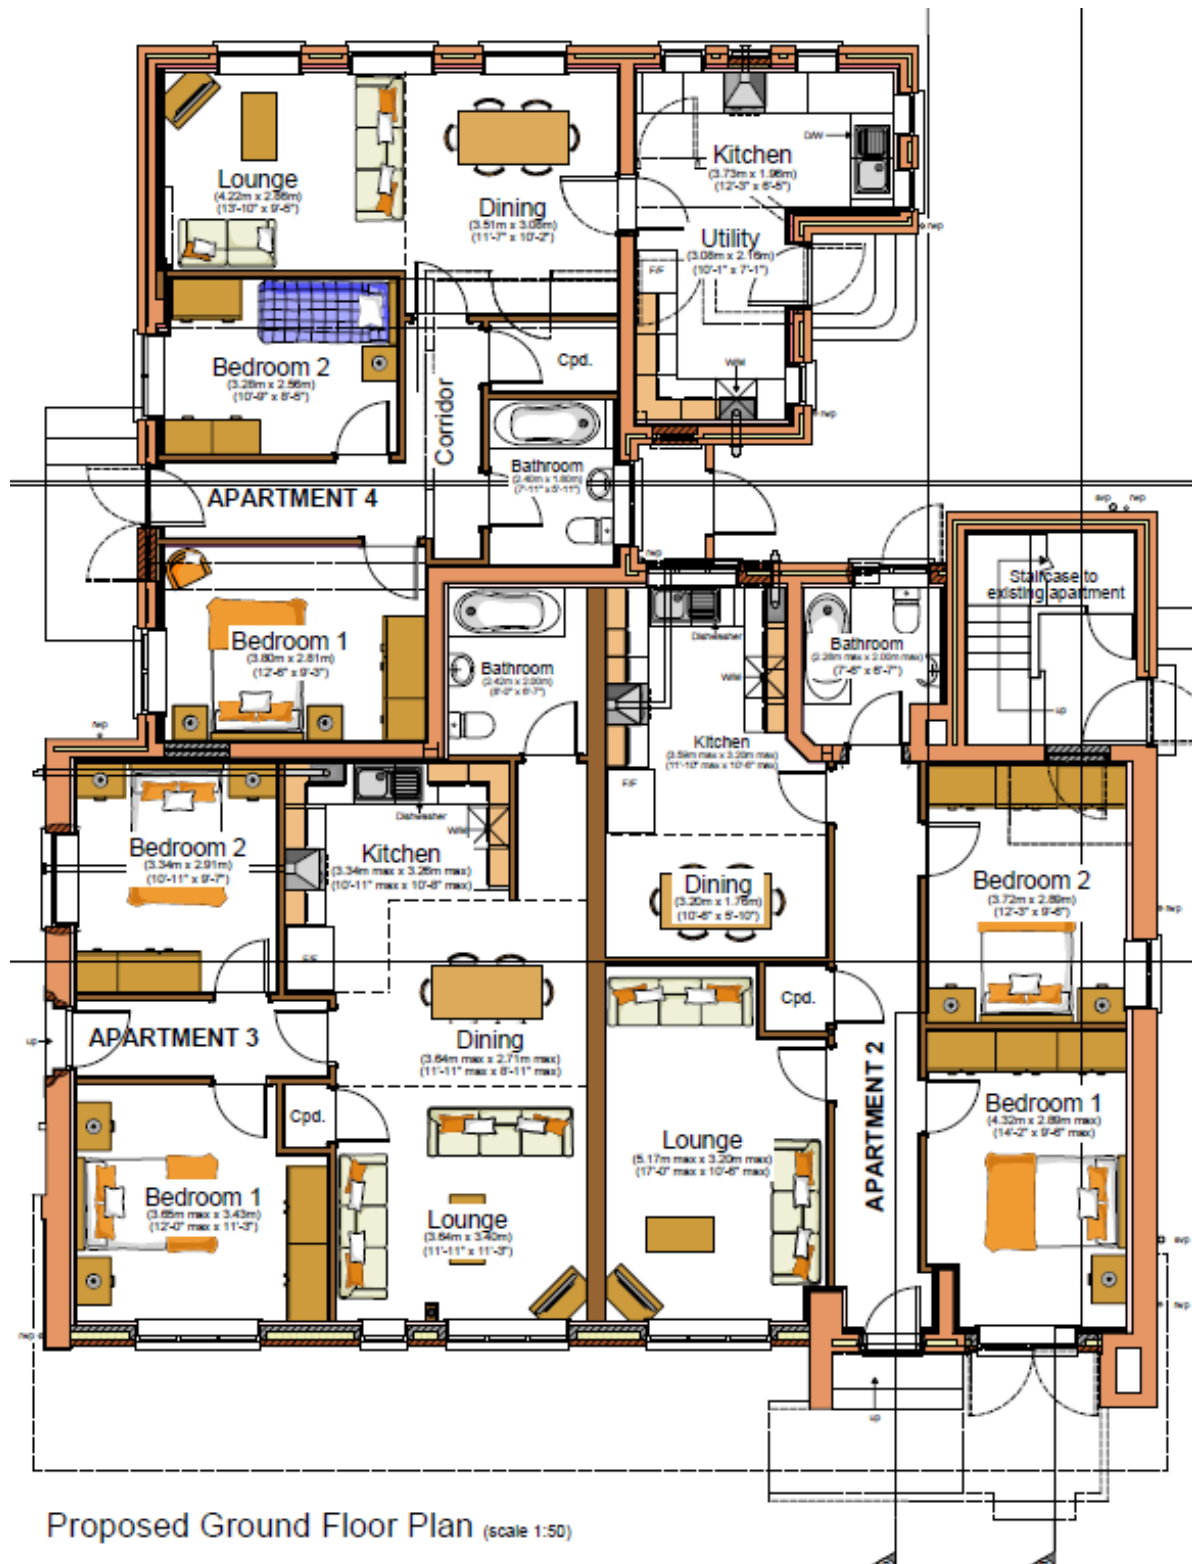

Proposed Ground Floor Plan (scale 1:50)

Proposed First Floor

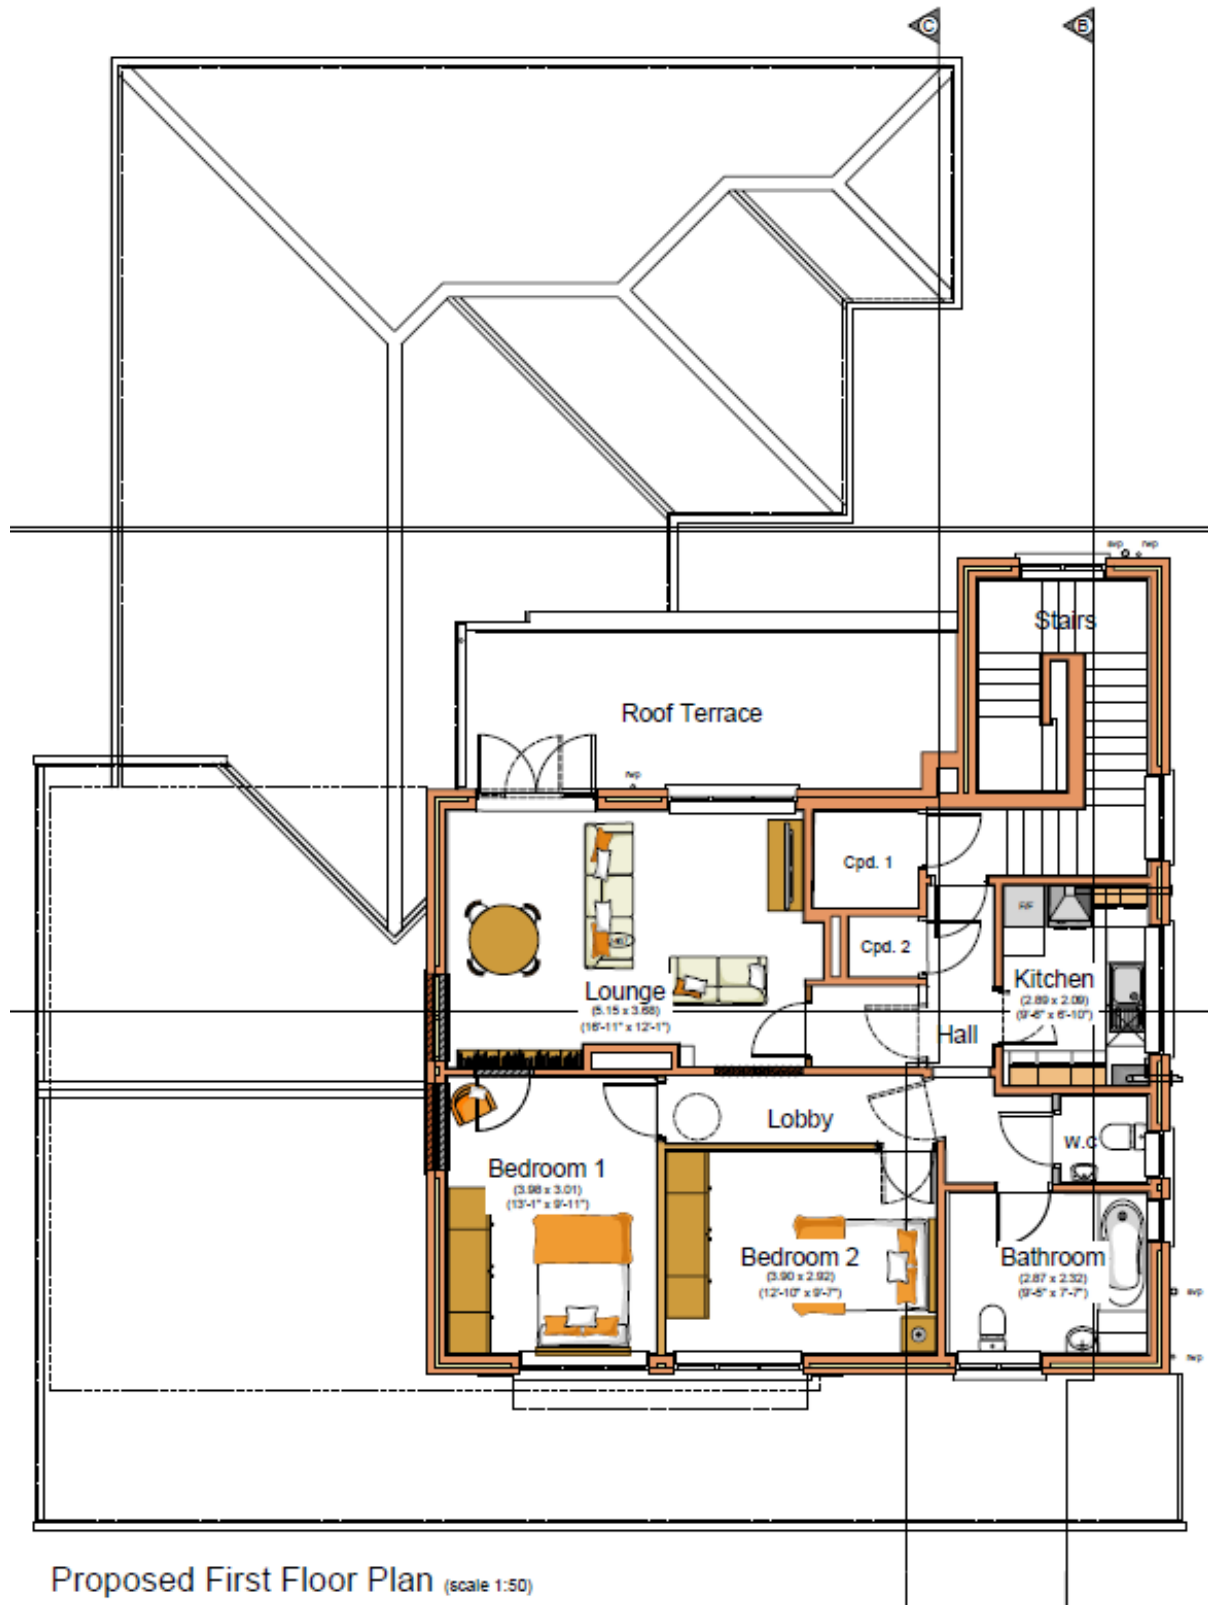

Proposed Elevations



Proposed Front North Elevation (scale 1:50)



Proposed Rear South Elevation (scale 1:50)



Proposed Side West Elevation (scale 1:50)



Proposed Side East Elevation (scale 1:50)

Site Photos











