




COPYRIGHT

COPYRIGHT OF THIS DRAWING BELONGS TO LINDUM GROUP LTD AND ITS SUBSIDIARY AND ASSOCIATED COMPANIES AND NO PART THEREOF MAY BE REPRODUCED OR UTILISED IN ANY WAY WITH OUT WRITTEN CONSENT OF LINDUM GROUP LTD.

NO DIMENSIONS ARE TO BE SCALED FROM THIS DRAWING. USE FIGURED DIMENSIONS ONLY

Rev	Description	Date

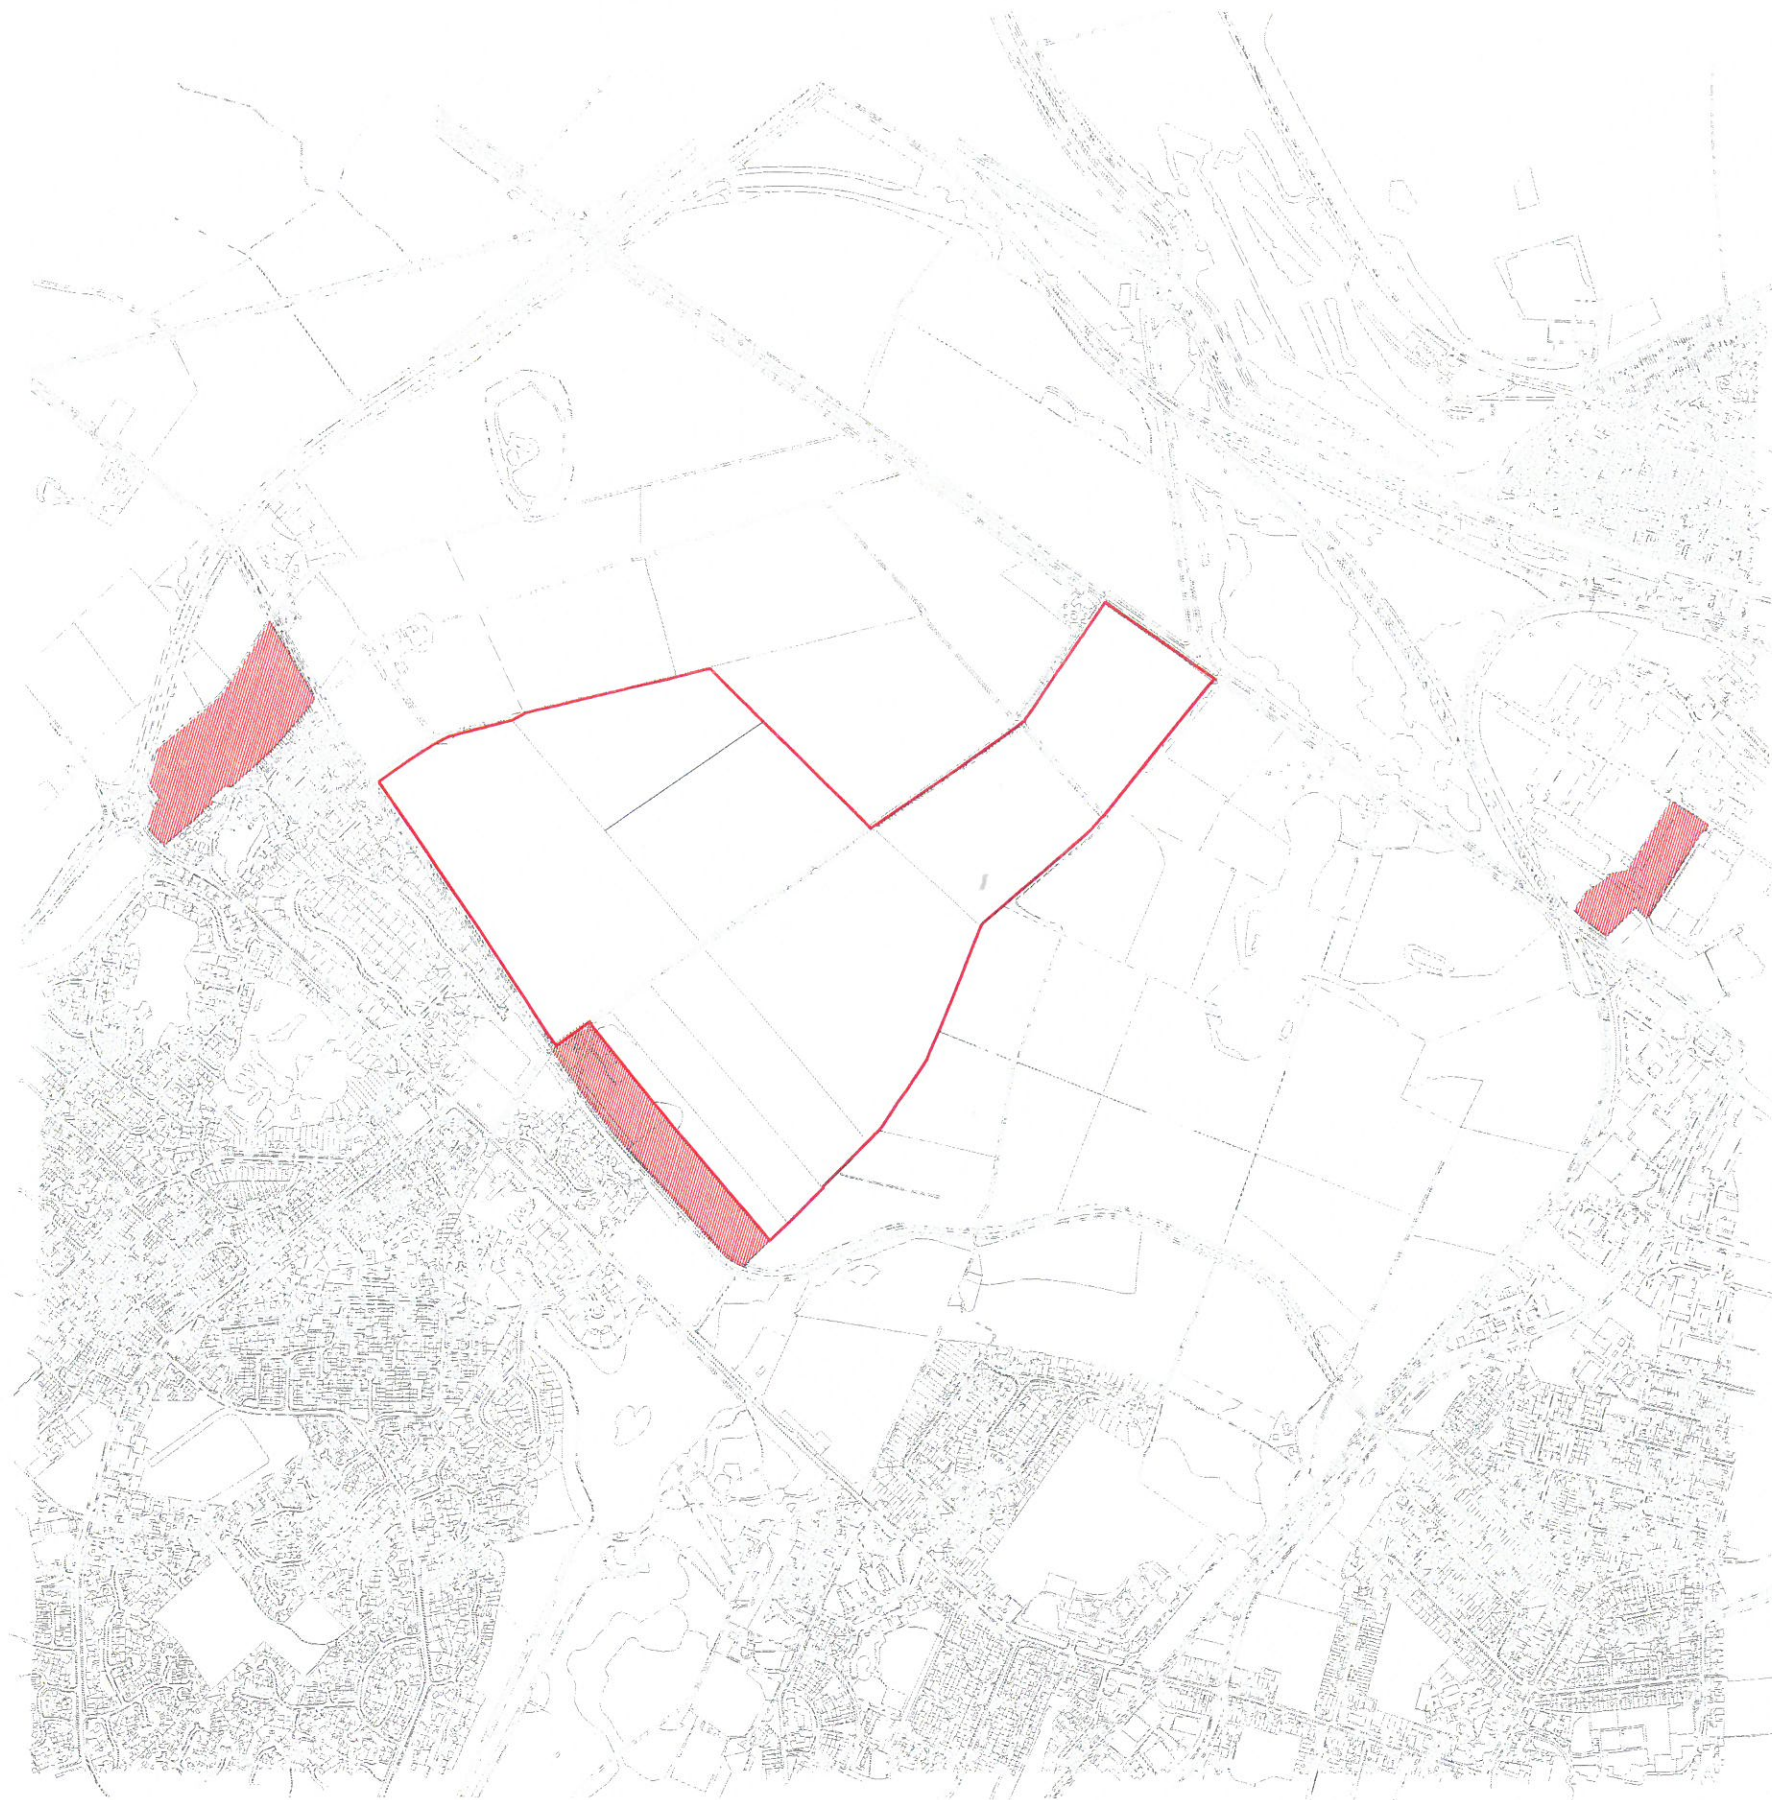

= Existing Property Owned by
Lindum Group Ltd



= New Ownership



Lindum Business Park, Station Road
North Hykeham, Lincoln, LN5 3QX
Tel: 01522 500300
E-mail: design@lindumgroup.co.uk
Web: www.lindumgroup.co.uk

Client

Lindum Group Ltd

Project

**Land off Skellingthorpe Road
Western Growth Corridor
Lincoln**

Drawing

Wider Red Line Land Purchase Plan

Scale

1:5000 @A0

Drawn by

SJP

Checked by

PMcS

Drawing Number

CHMC 10/07/18

Revision