




2019/0414/RG3 - Phase Two – Second Chapel

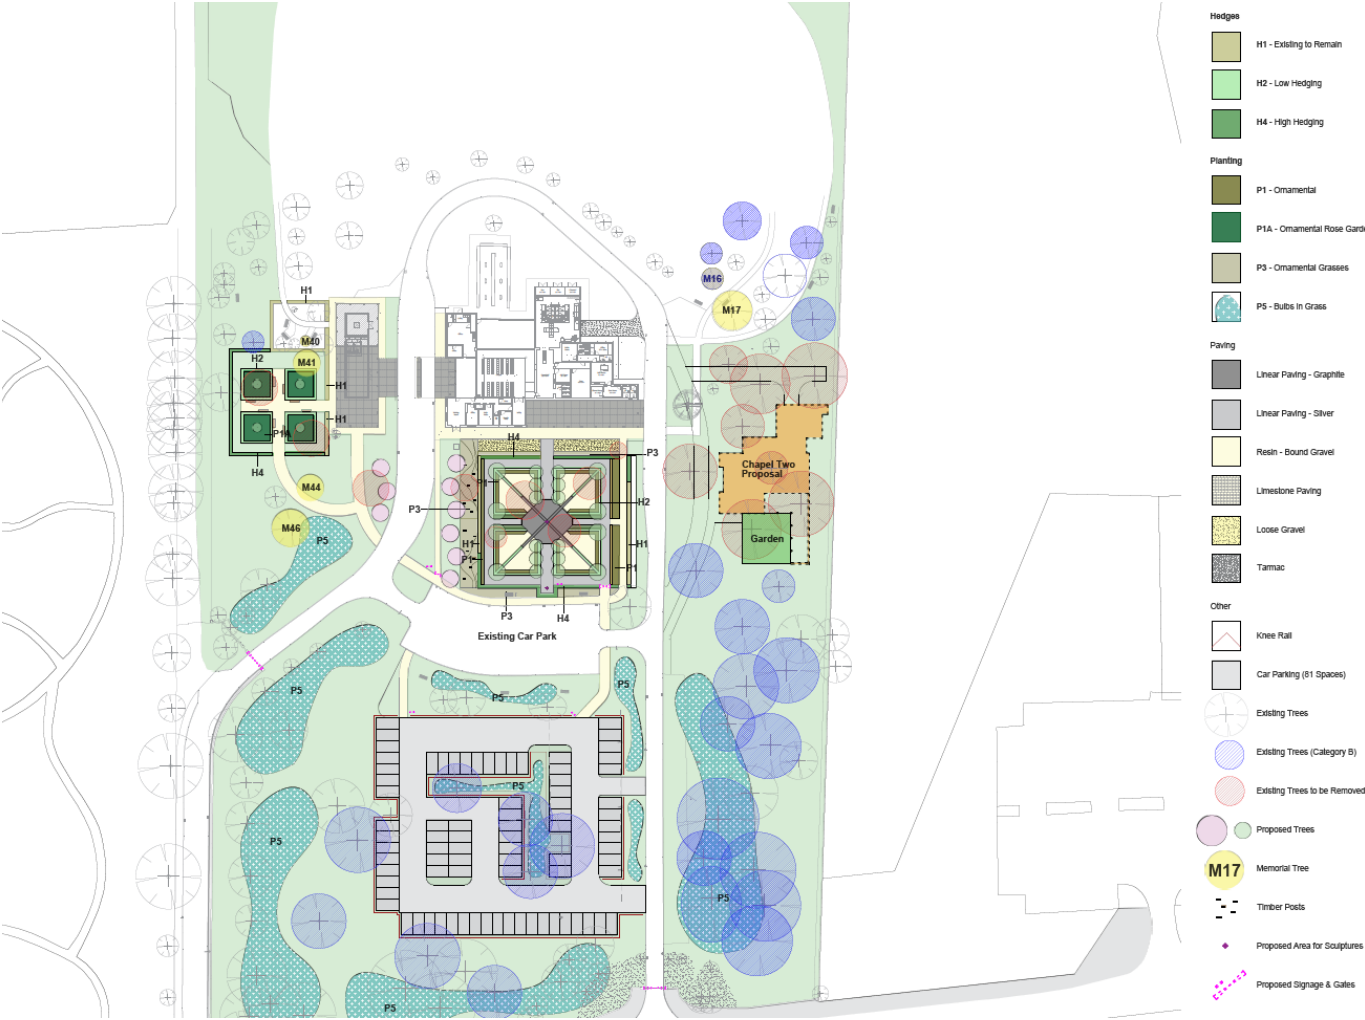

Proposed Landscaping Plan

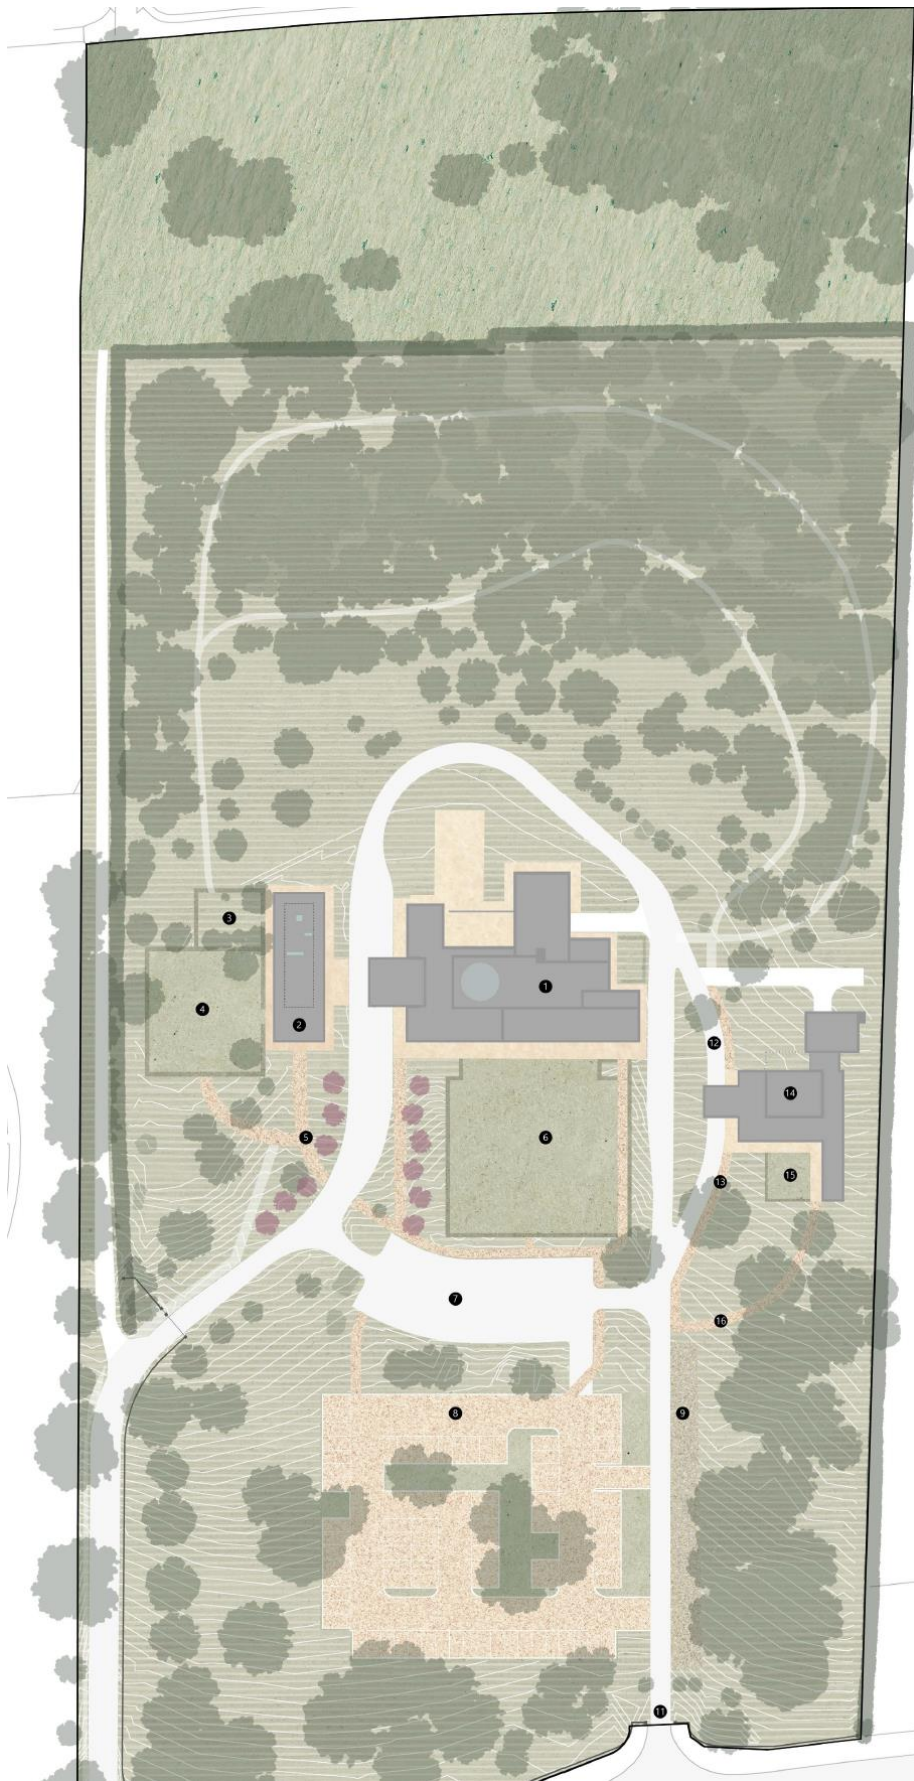


Site Layout Plan Chapel

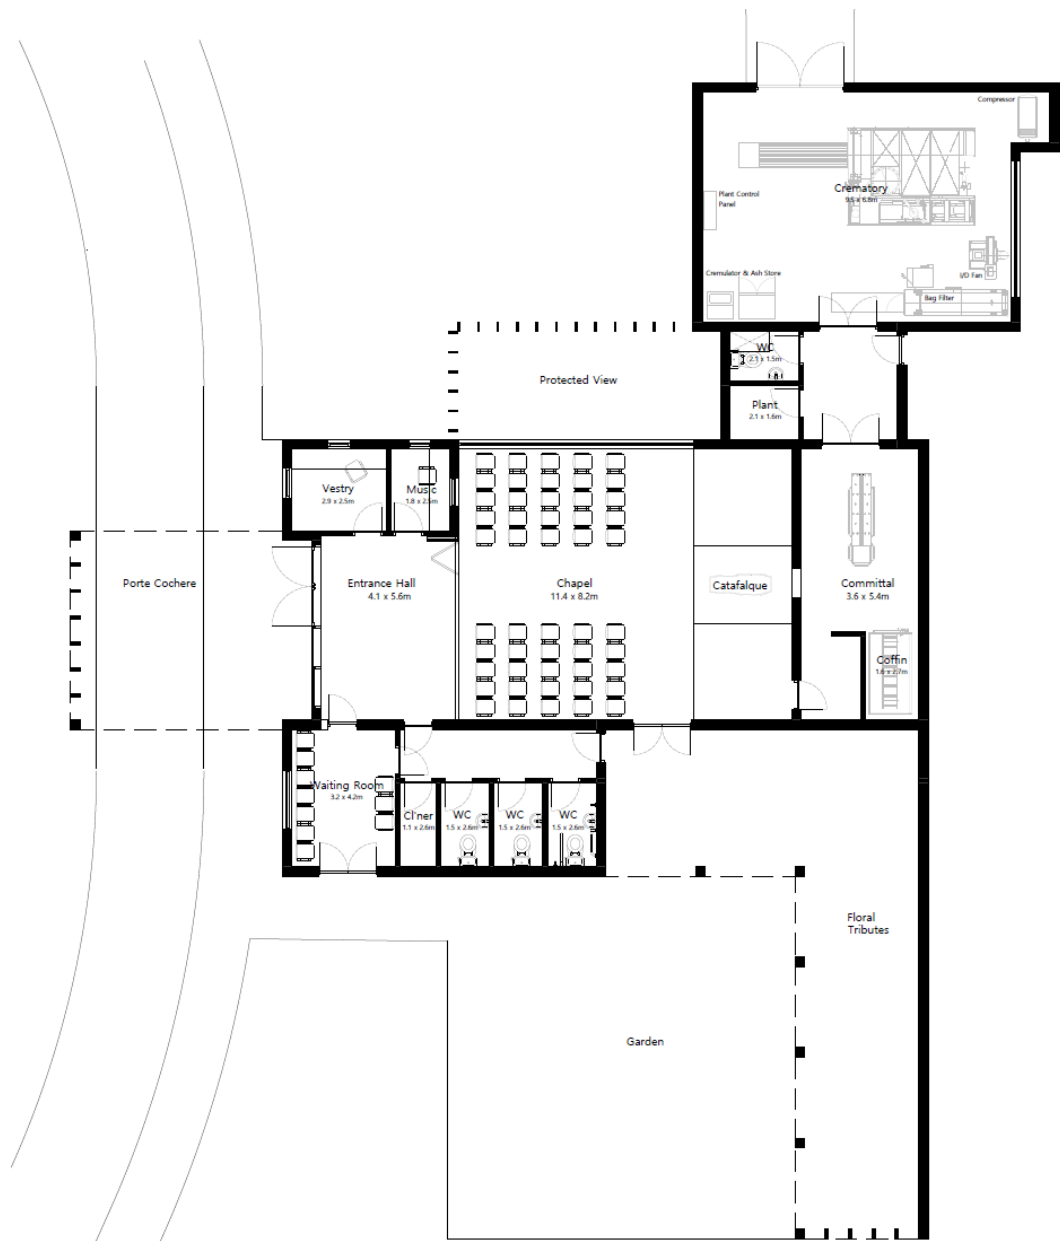

Proposed Floor Plan Chapel



Proposed North Elevation  
1:100

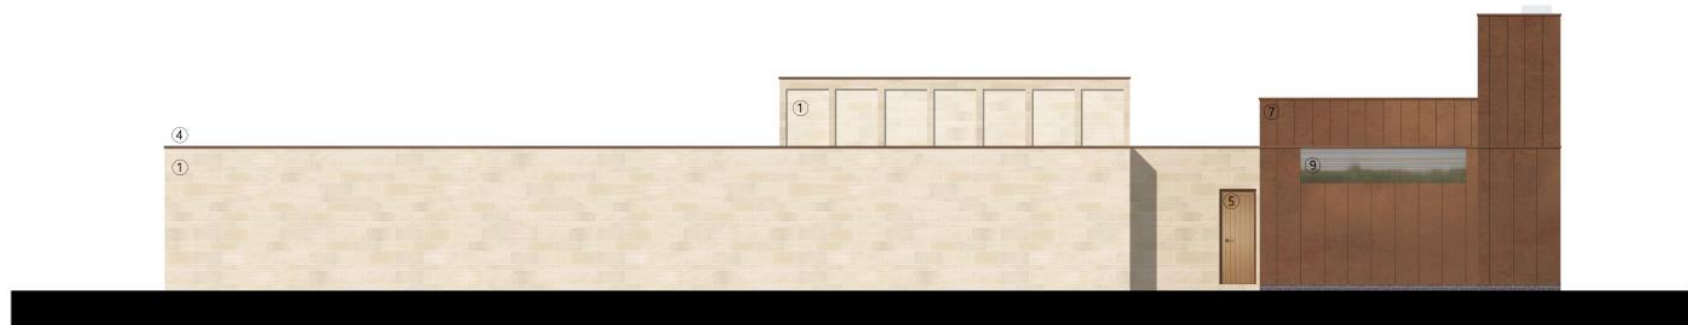

Proposed East Elevation  
1:100



Proposed South Elevation  
1:100



Proposed West Elevation  
1:100





Proposed North Site Section  
1:200



Proposed South Site Section  
1:200











7 Jun 2019 09:36:54



7 Jun 2019 09:37:27







