

## **2021/0235/FUL – 5 Silver Street**

### **Comments for Planning Application 2021/0235/FUL**

#### **Application Summary**

Application Number: 2021/0235/FUL

Address: 5 Silver Street Lincoln Lincolnshire LN2 1HH

Proposal: Change of use from Betting Shop (Sui Generis) to Hot Food Takeaway (Sui Generis).

Case Officer: Lana Meddings

#### **Customer Details**

Name: Not Available

Address: 8 John O'Gaunt House Gaunt Street Lincoln

#### **Comment Details**

Commenter Type: Member of the Public

Stance: Customer objects to the Planning Application

Comment Reasons:

Comment: I object to this as someone who personally lives above a takeaway knowing the frustrating and devastating effects this can have on a work environment. I used to work from home all the time, but since a fast food takeaway has been set up under my apartment the noises and smells are very distracting and can be nauseating. This is a huge factor into why I go to the office nowadays so I can work in peace. If both my home and the office were to have these same distracting and frustrating factors, I would have no where to work comfortably.

The company I work for is a young technology company that's invested so much money into moving office into the city centre. It would be such a shame and a huge waste to have invested so much just for it to be all for nothing.


There is also an art gallery upstairs, and as a Lincoln-based artist myself I can't express how important it is to protect the galleries we have here. There are so few galleries and places for artists to thrive here, and to make one based in the city centre no longer a nice attraction due to smells, sounds, and more waste in the alleyway would be such a shame.

**2021/0313/FUL – 69 Carholme Road**

Additional photographs submitted by 67 Carholme Road.






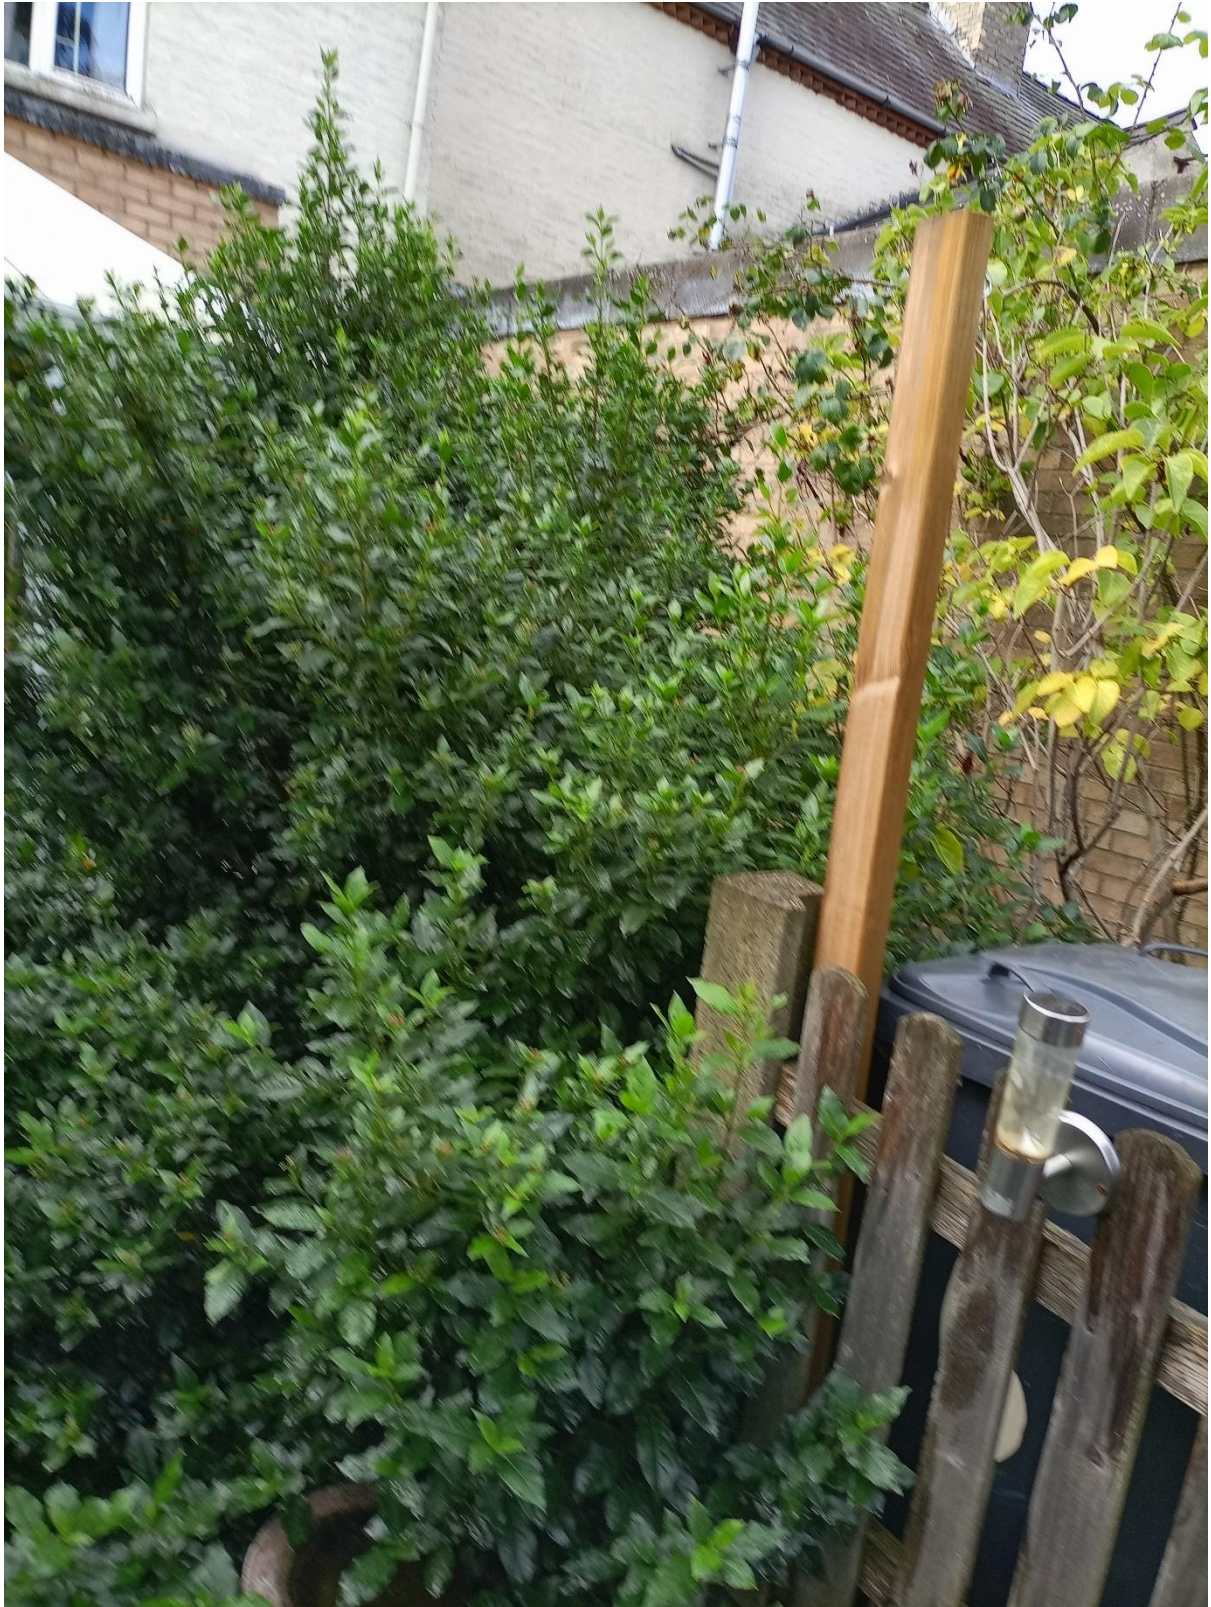



# Updated block plan

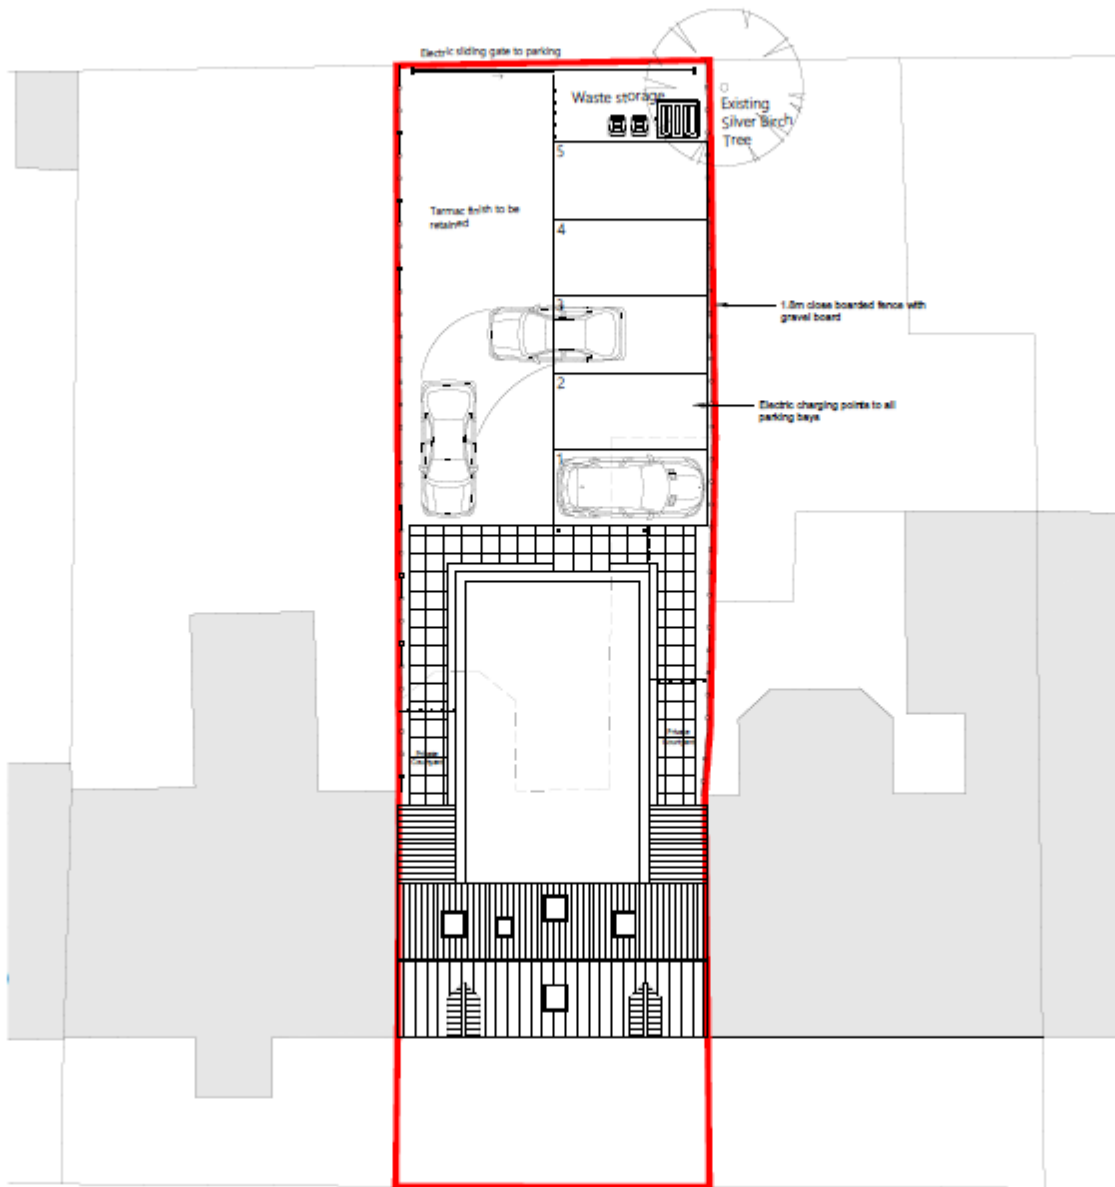

Block Plan  
Scale 1:100



**Land to the rear of 10 Steep Hill – 2021/0002/FUL**

**Updated elevational treatment**



**South Elevation**  
1:100



**West Elevation**  
1 : 100





**North Elevation**  
1 : 100



**East Elevation**

1 : 100