

Photographs









Site Location




Existing Drawings

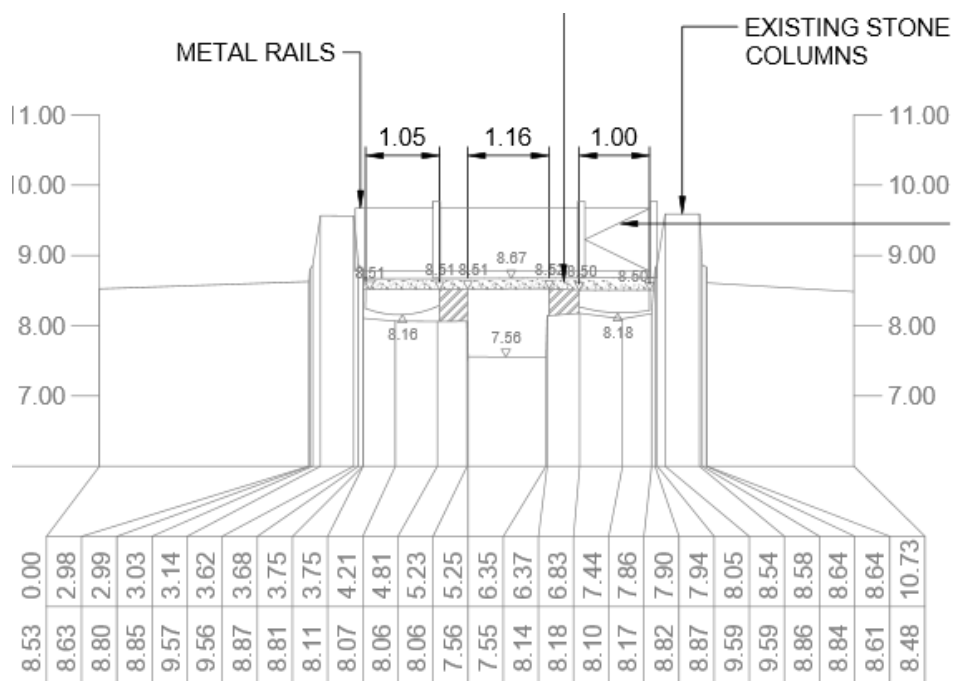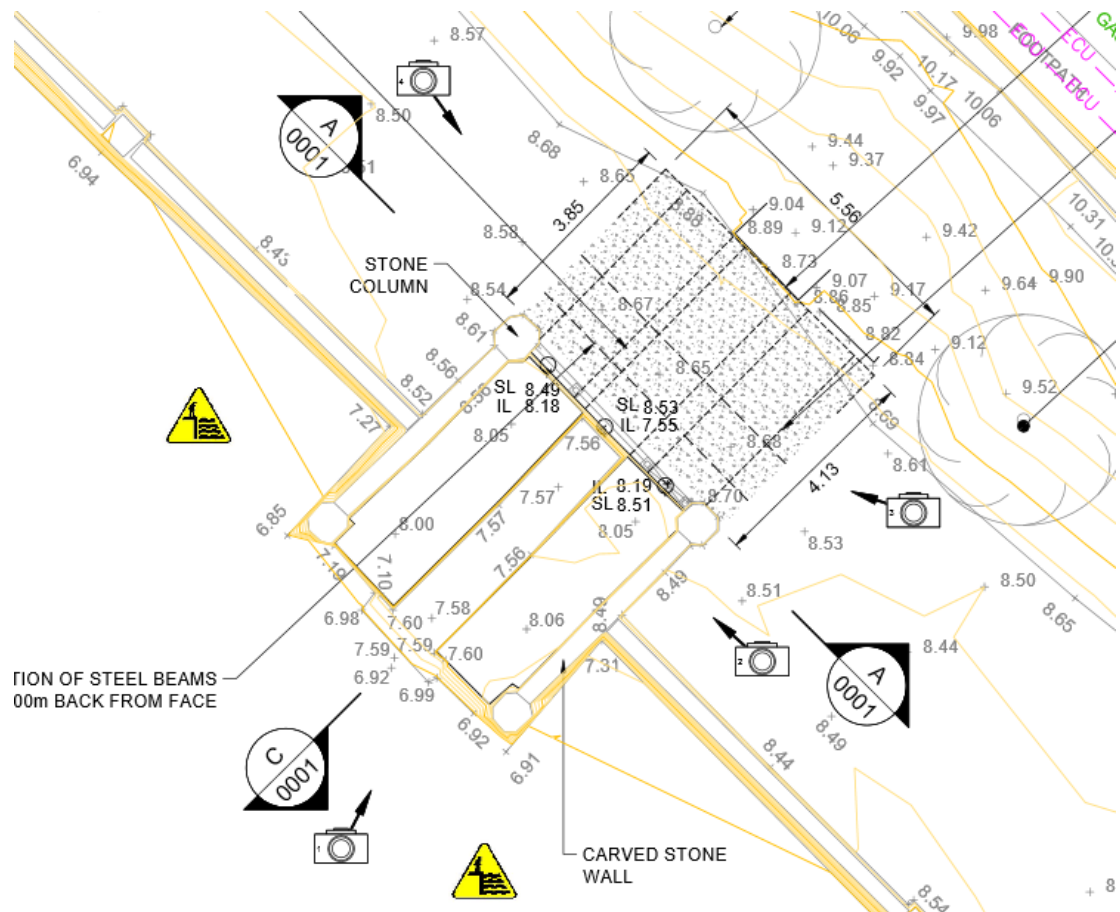


SECTION A-A @ INLET


SCALE 1:100

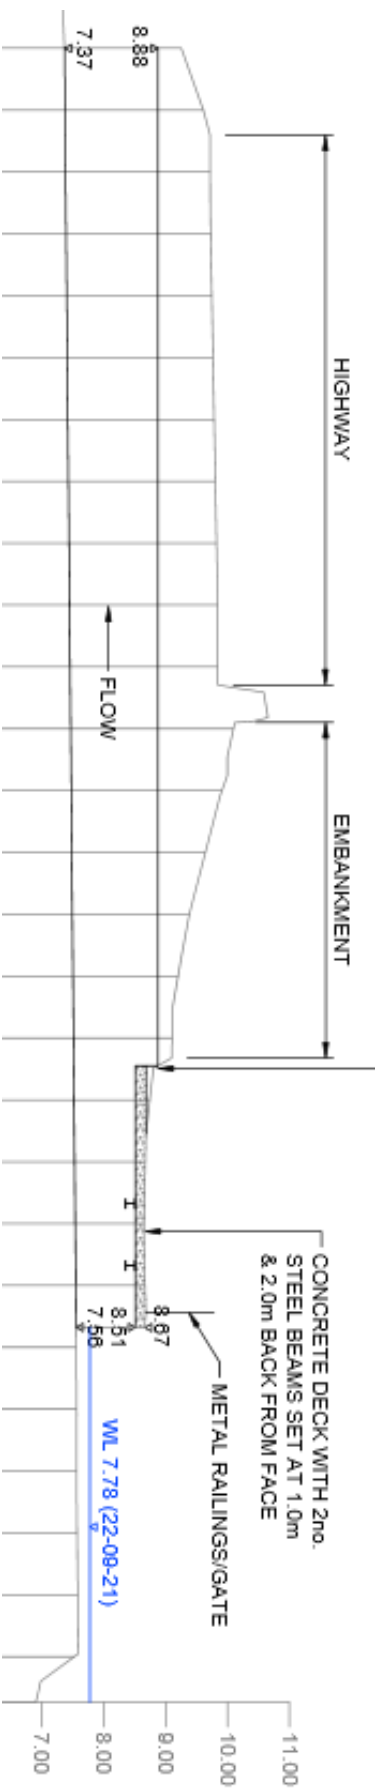


Proposed Drawings

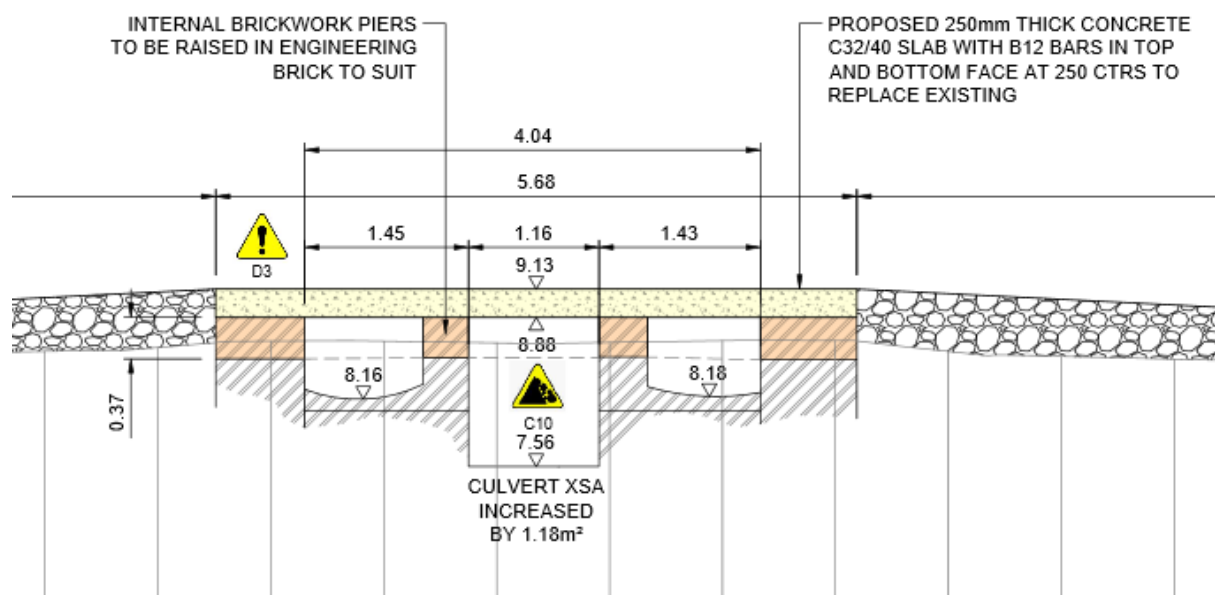


Scale 1-20

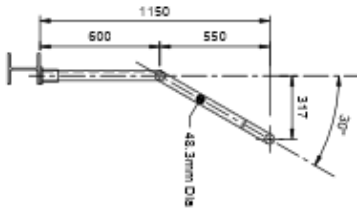


Scale 1-20

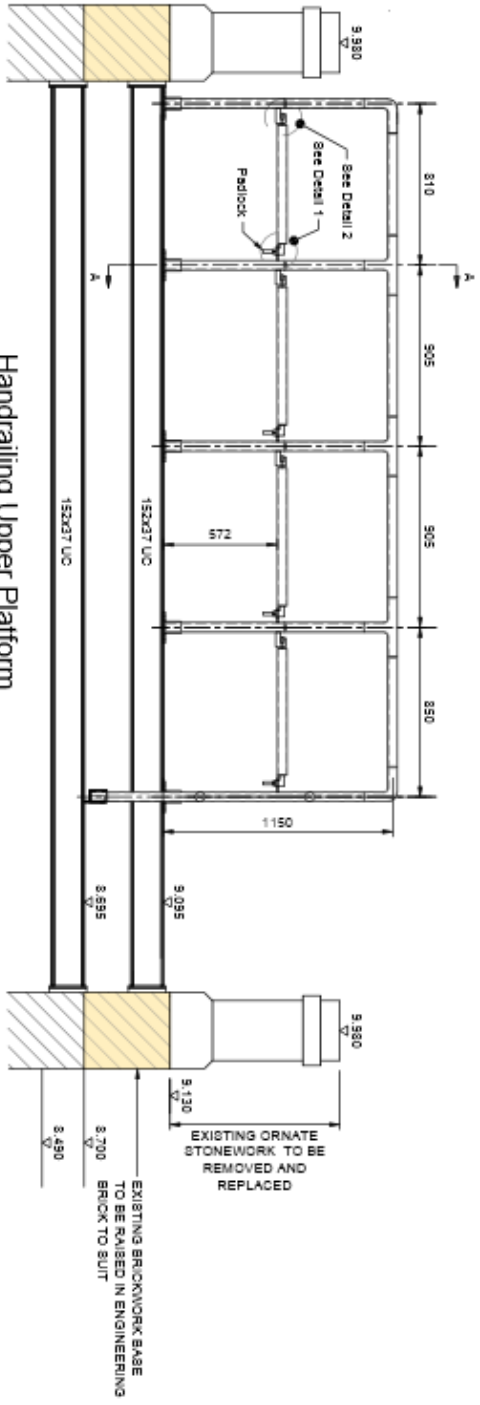


Scale 1-20

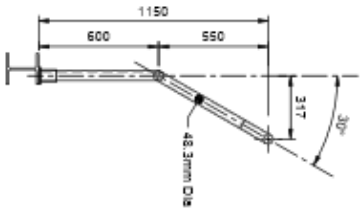


Scale 1-20

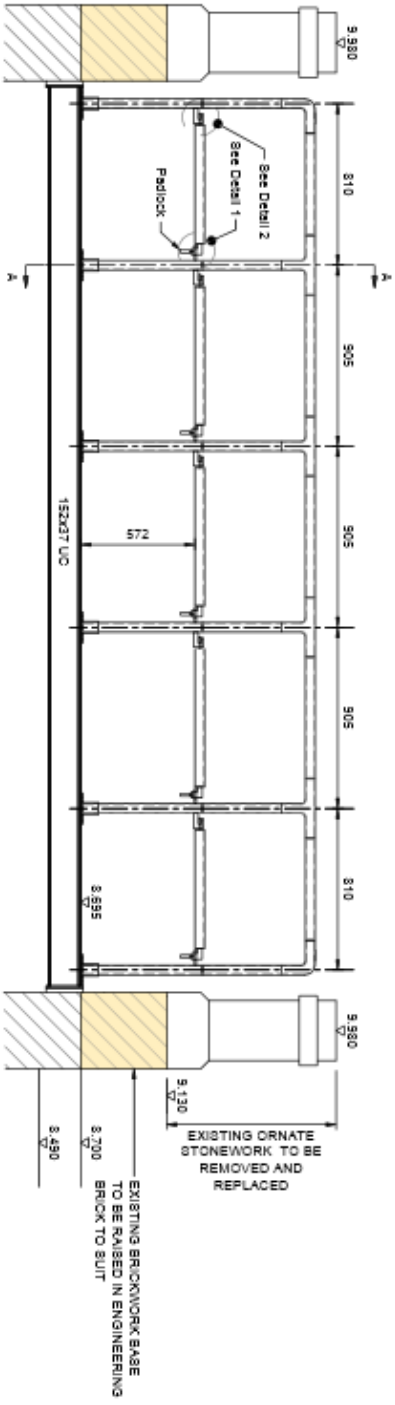

Scale 1-20

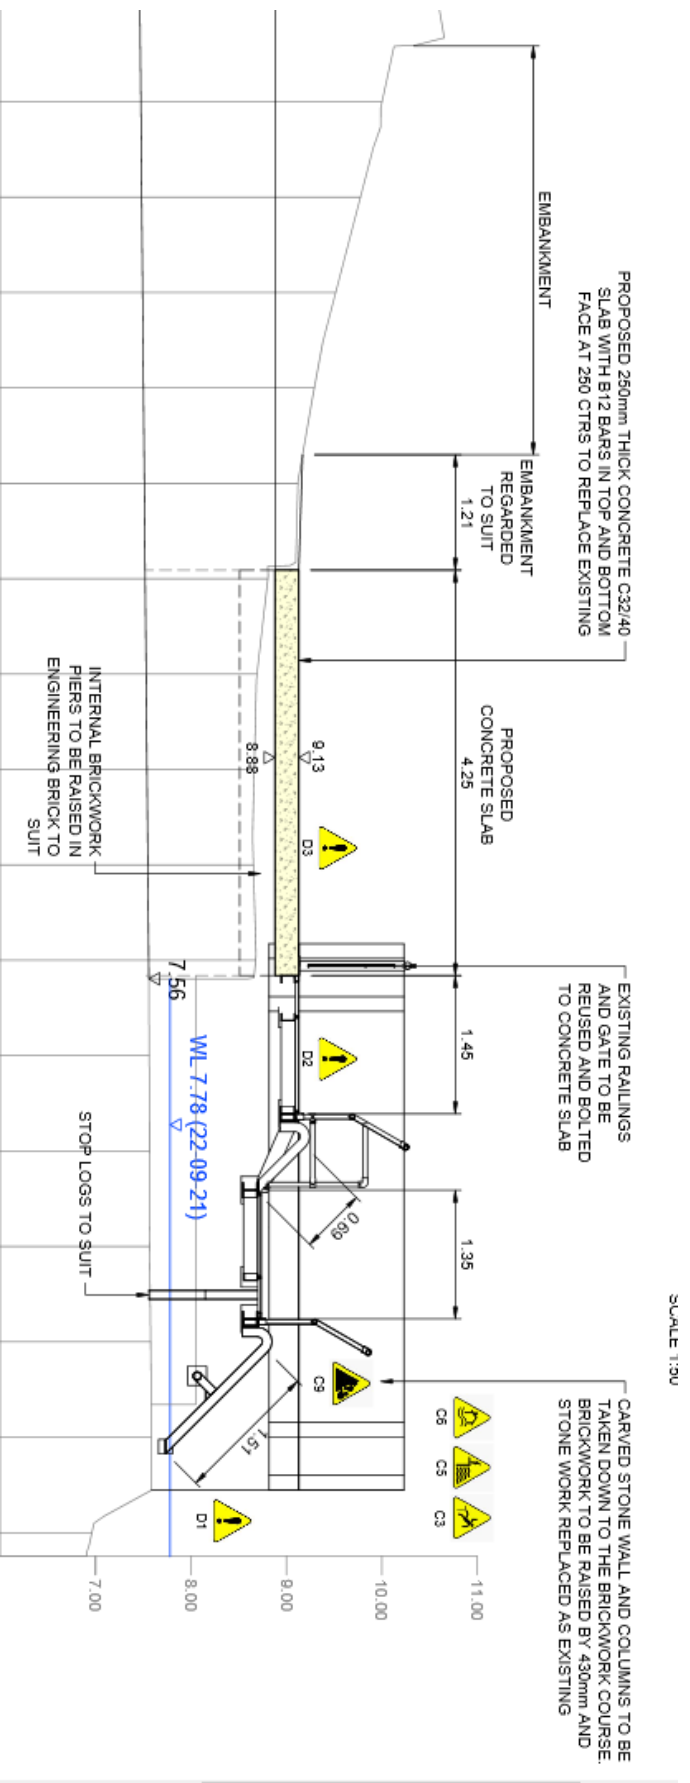

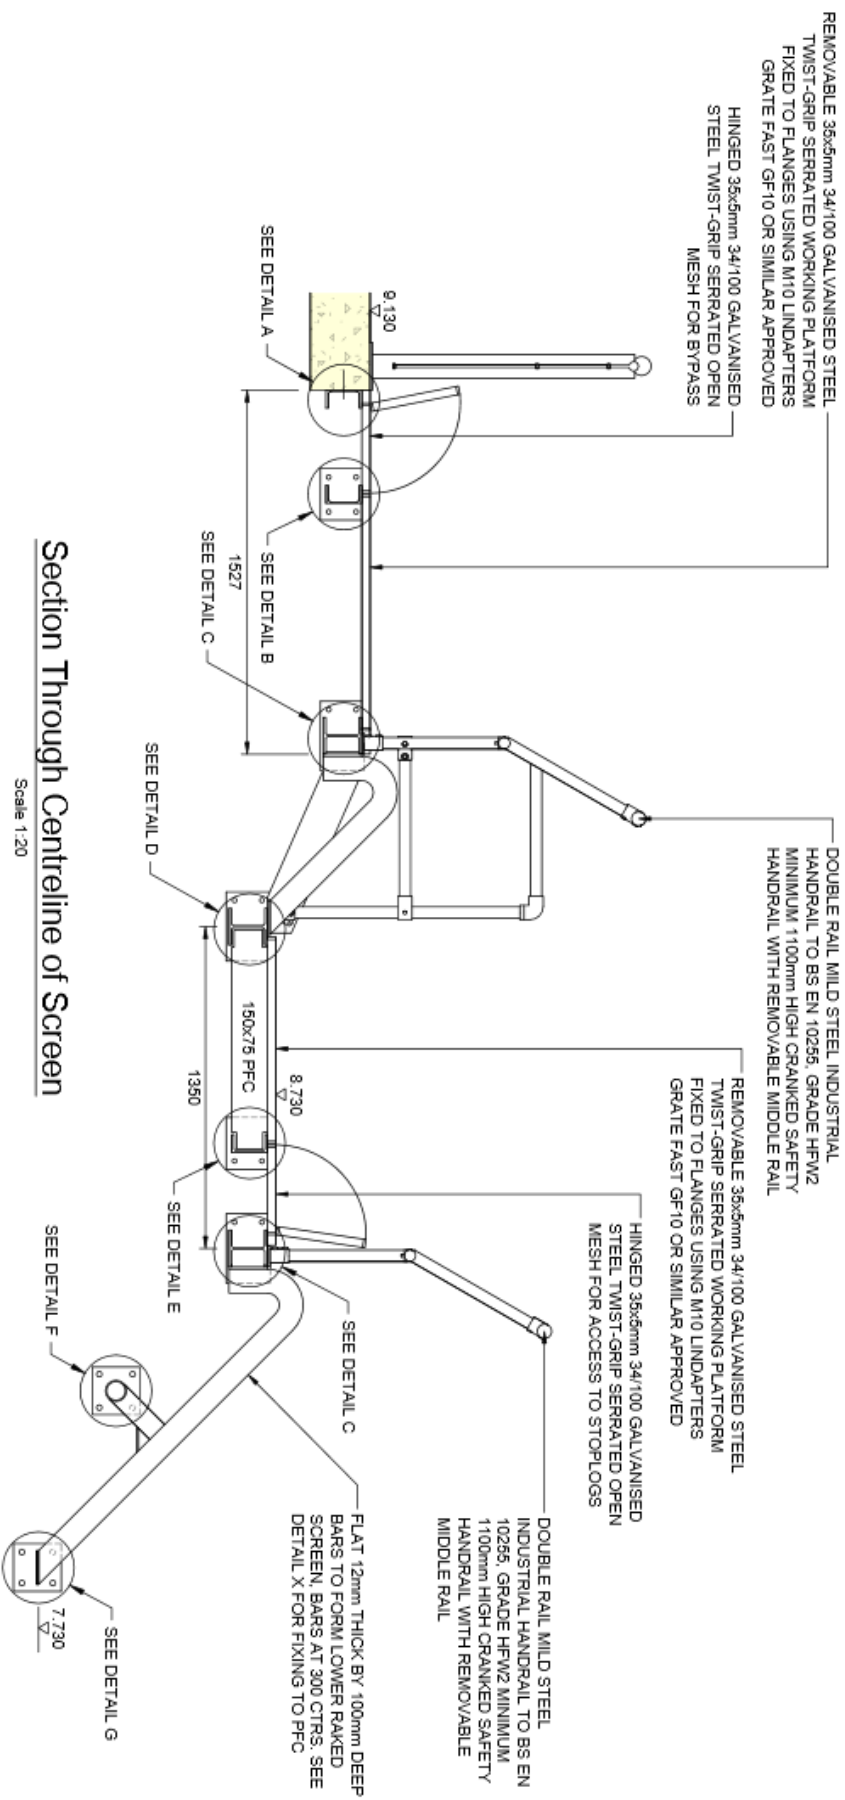

Compound at location A

