




2022/0251/RG3 – Drawings and Site Photographs

Site Location

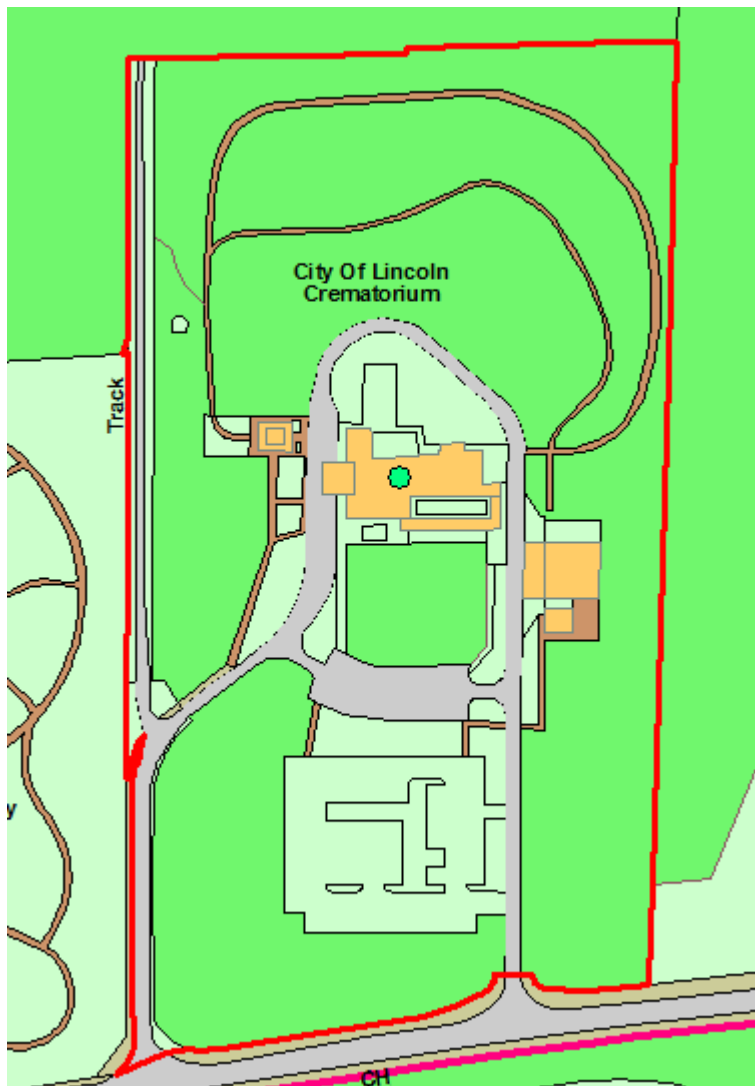

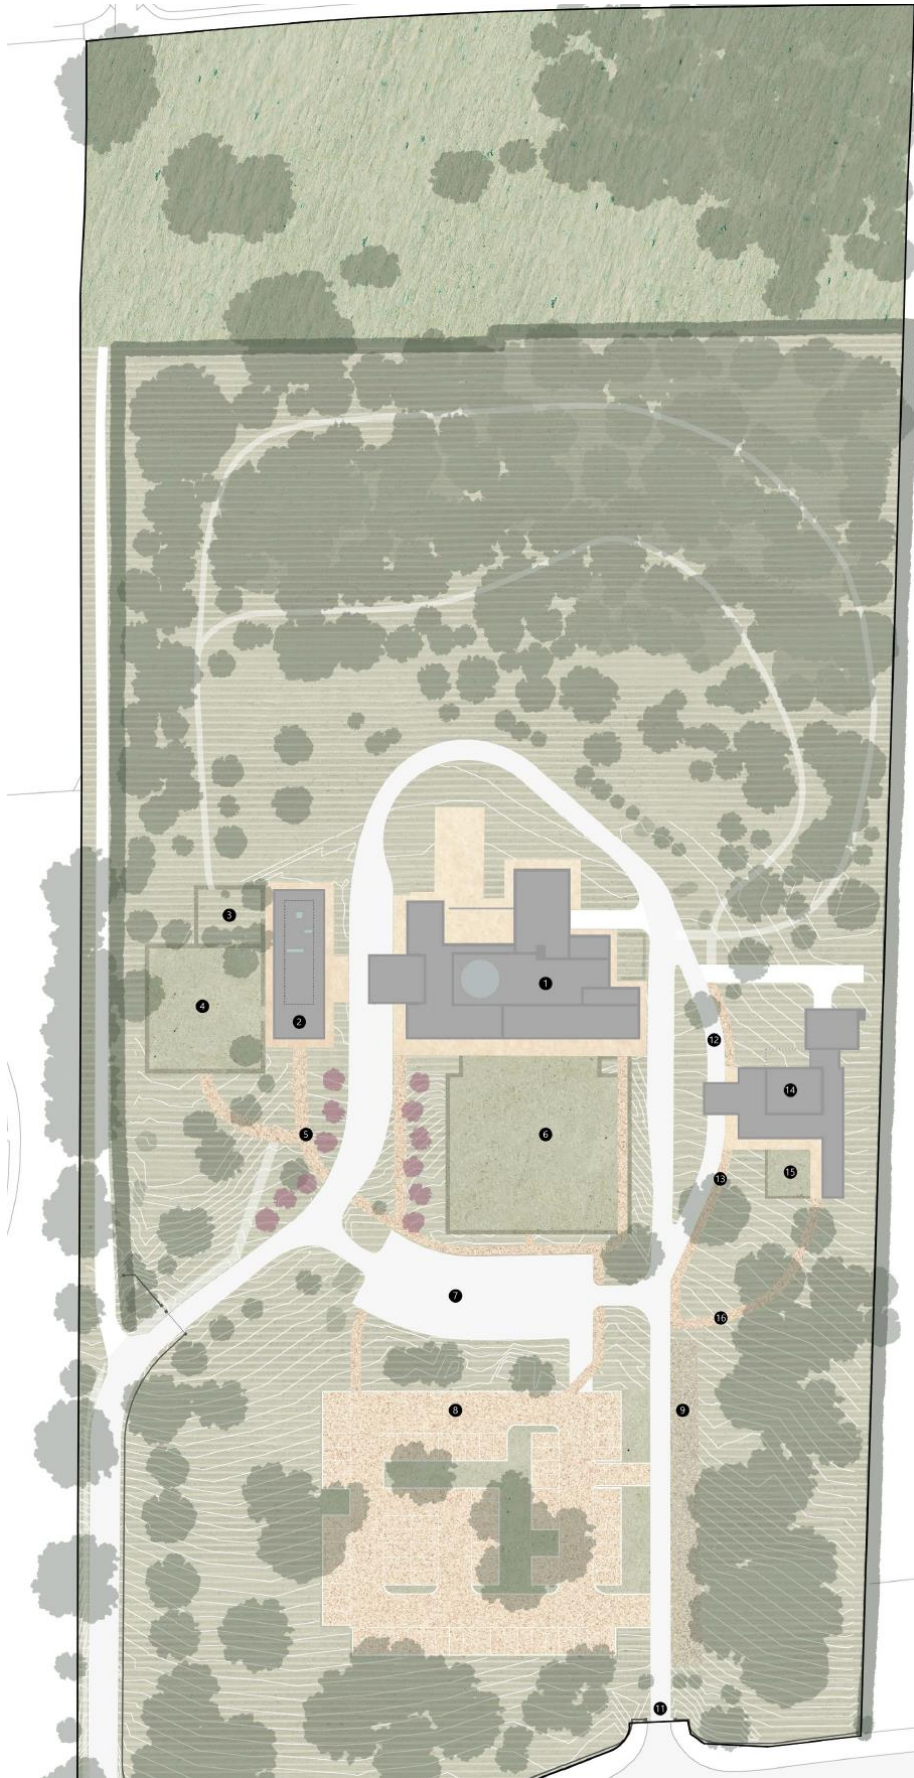


Floor Plan

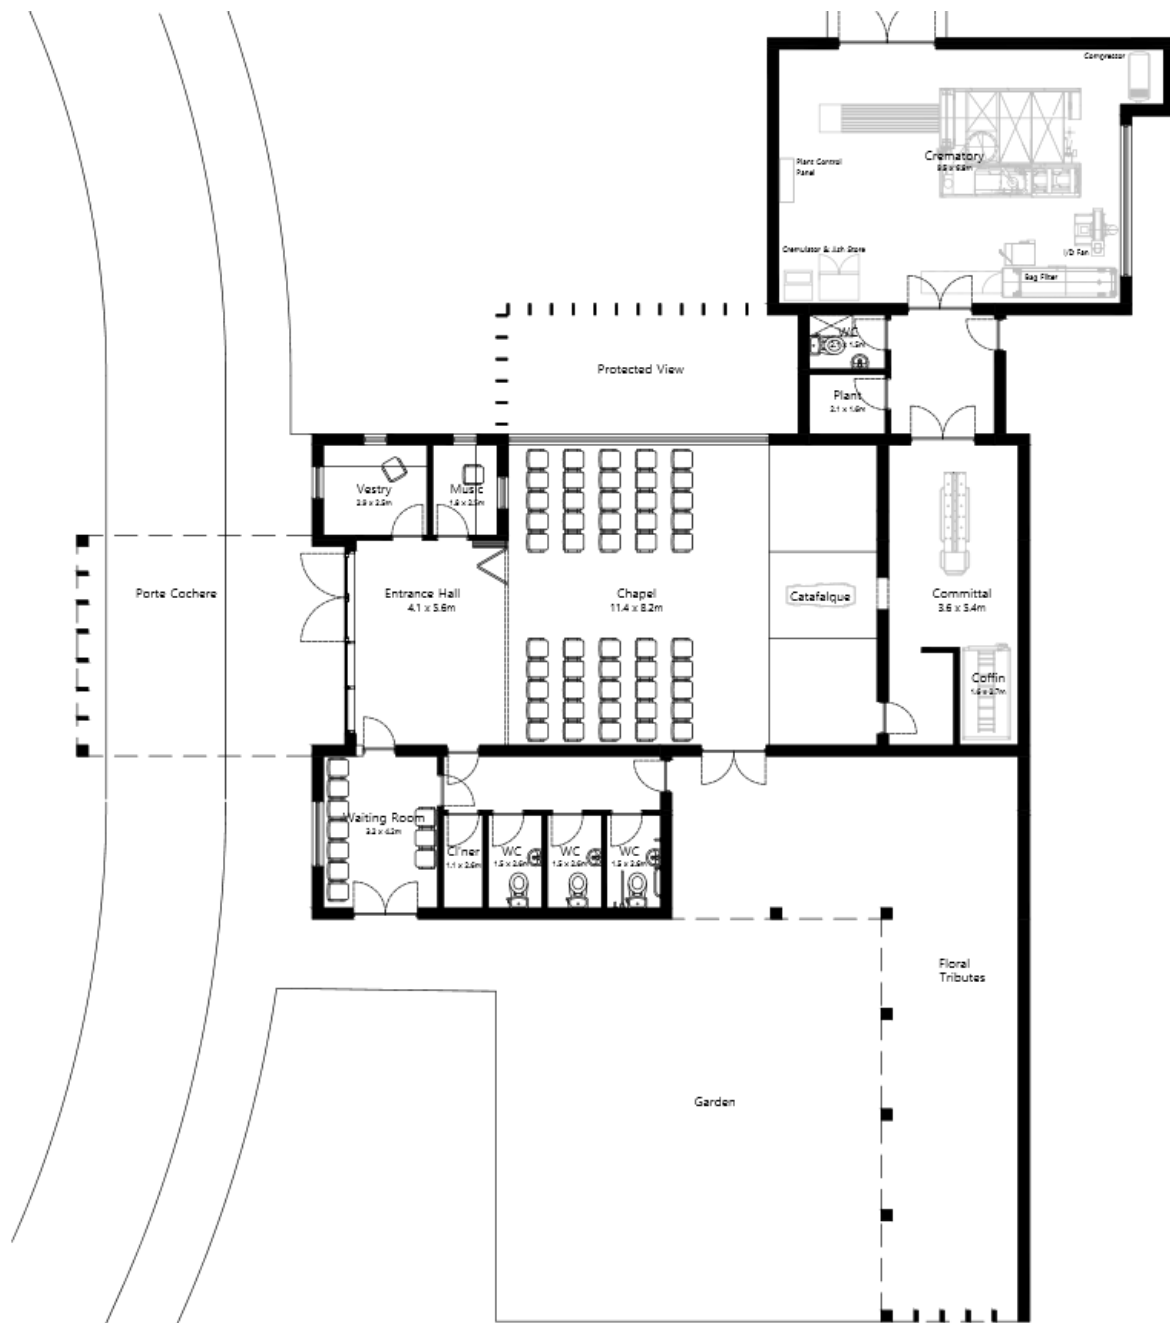

Elevations



Proposed North Elevation
1:100

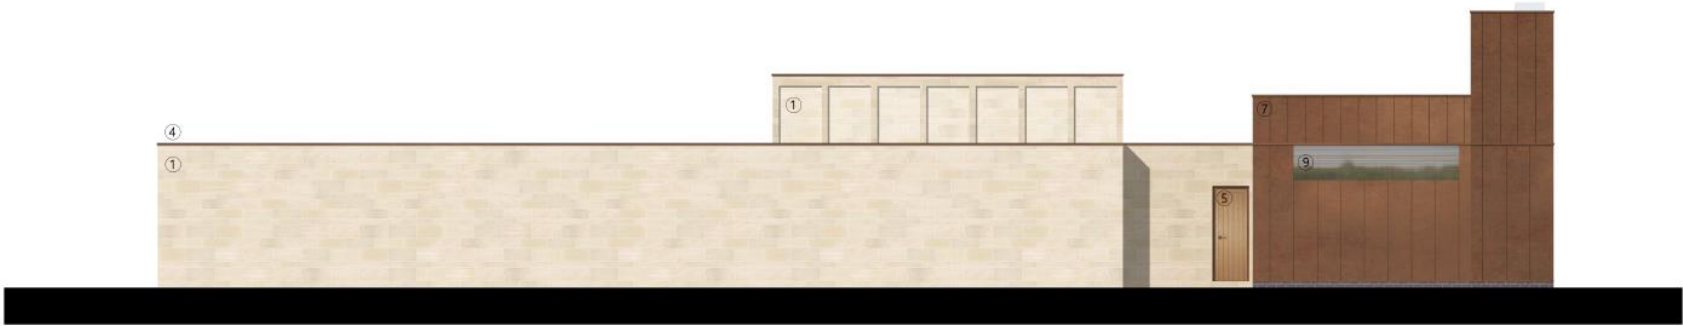

Proposed East Elevation
1:100



Proposed South Elevation
1:100



Proposed West Elevation
1:100



Proposed North Site Section
1:200



Proposed South Site Section
1:200



Site photos







