


## 2021/0892/FUL – Drawings and Site Photographs

### Site Location



Existing

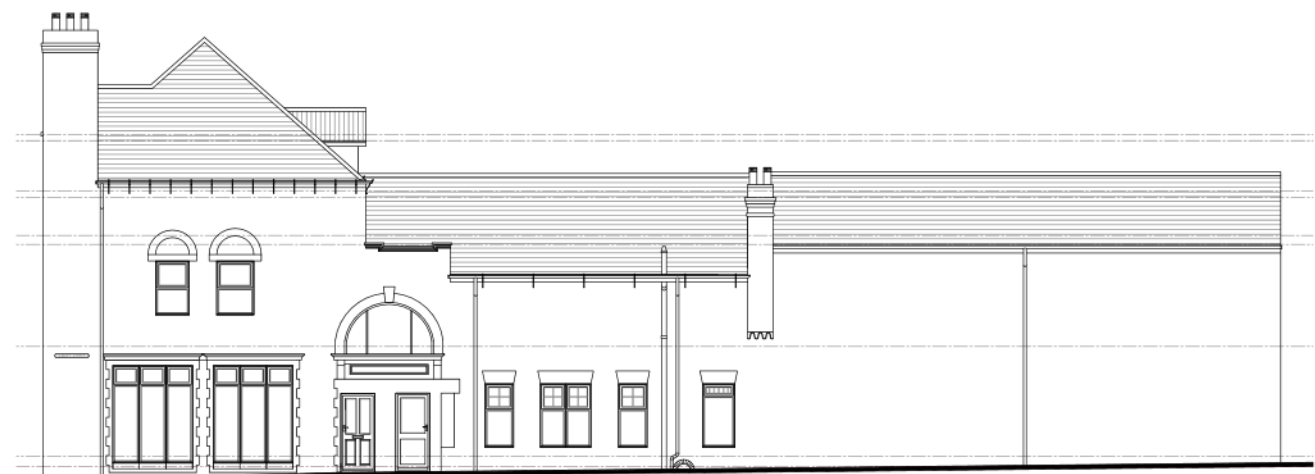

Side Elevation [North]  
Scale 1:50




Side Elevation [South]




Front Elevation [East]




Front Elevation [West]

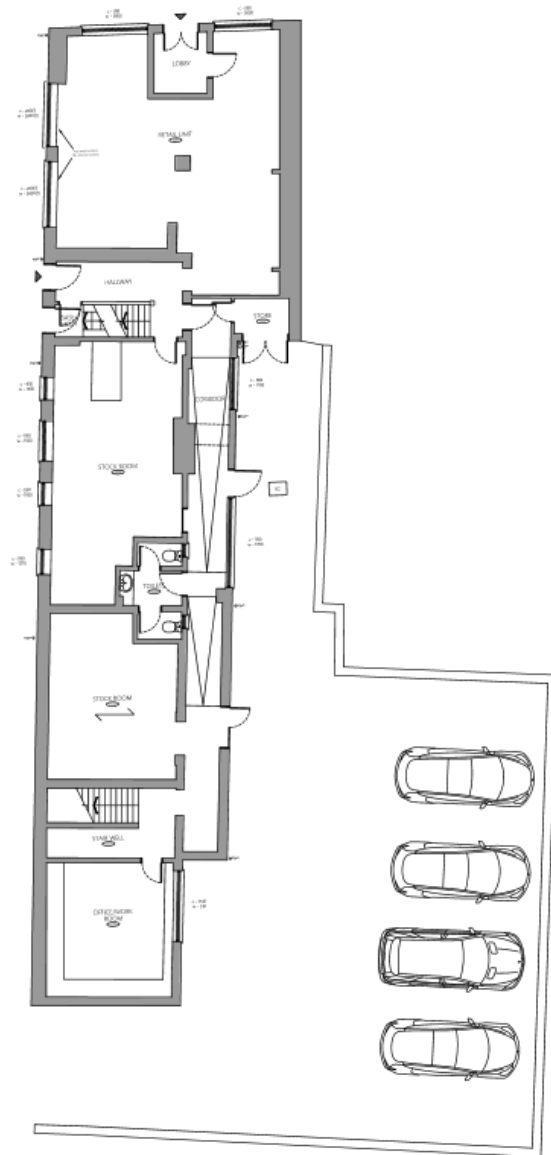

Ground Floor Plan  
Scale 1:100

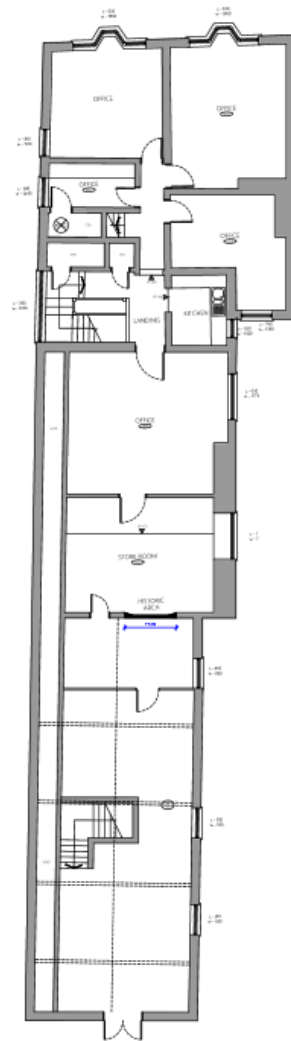

First Floor Plan  
Scale 1:100

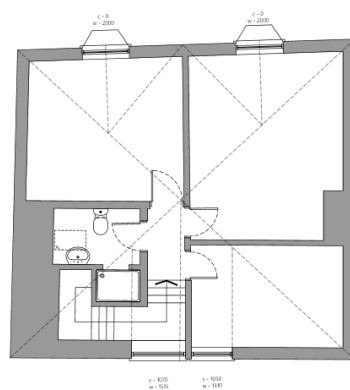


Second Floor Plan  
Scale 1:100

Proposed





Rear Elevation

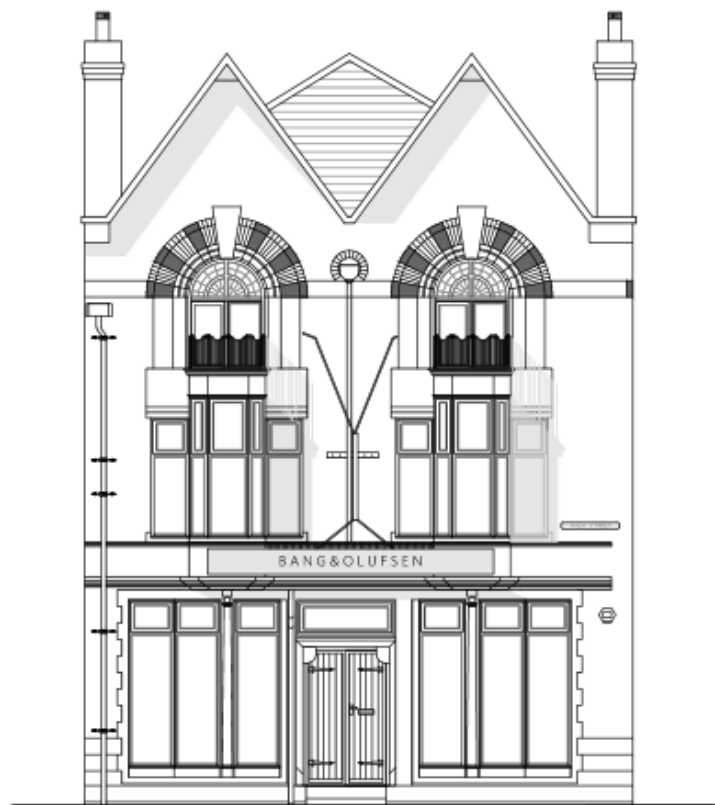


Front Elevation







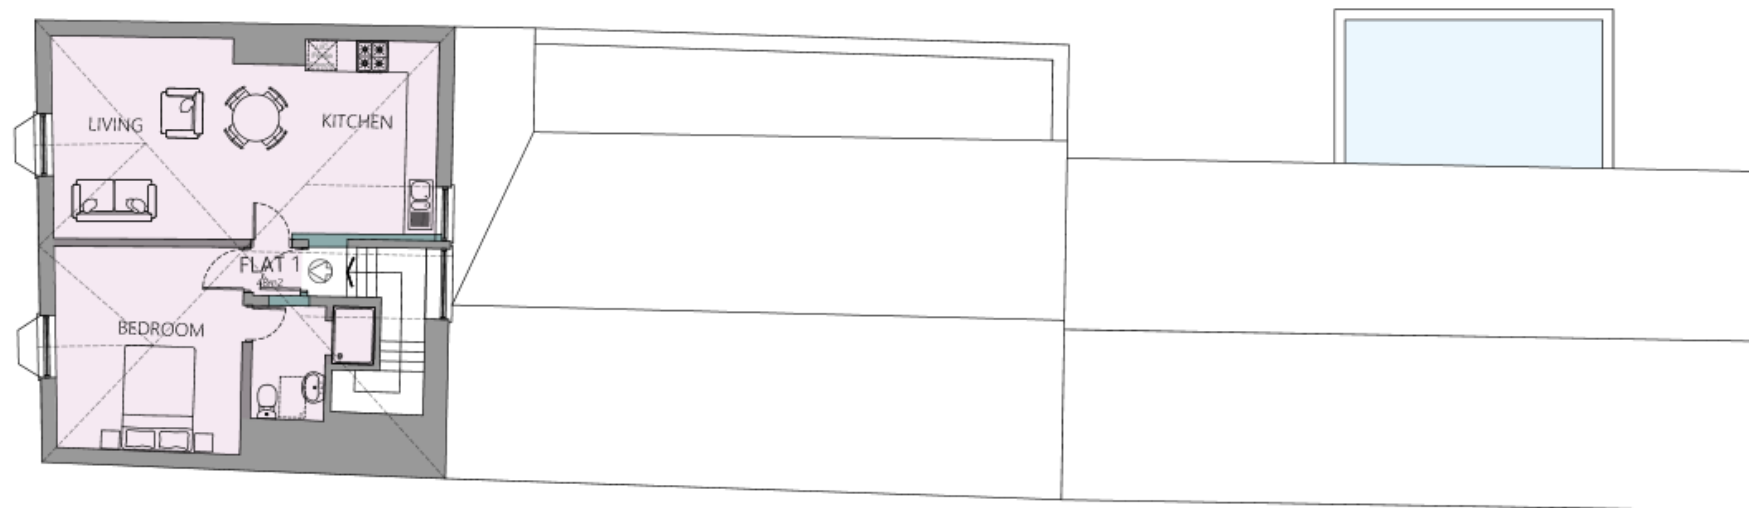

Second Floor Plan

## Site photos























