


Existing site plan

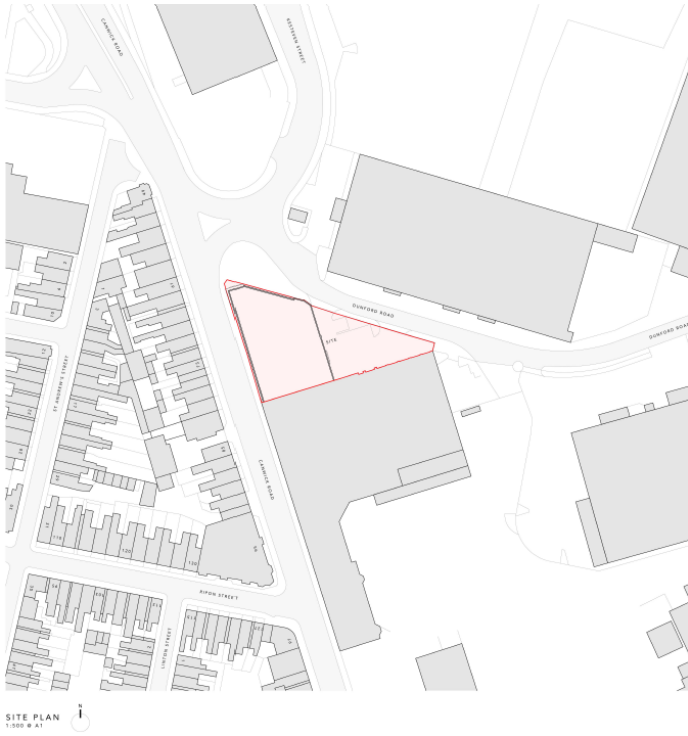

Proposed site plan





SOUTHWEST ELEVATION - PROPOSED
1:100 @ A0




NORTHEAST ELEVATION - PROPOSED
1:100 @ A0



SOUTHEAST ELEVATION - PROPOSED
1:100 @ A0



SECTION AA - PROPOSED
1:100 @ A4

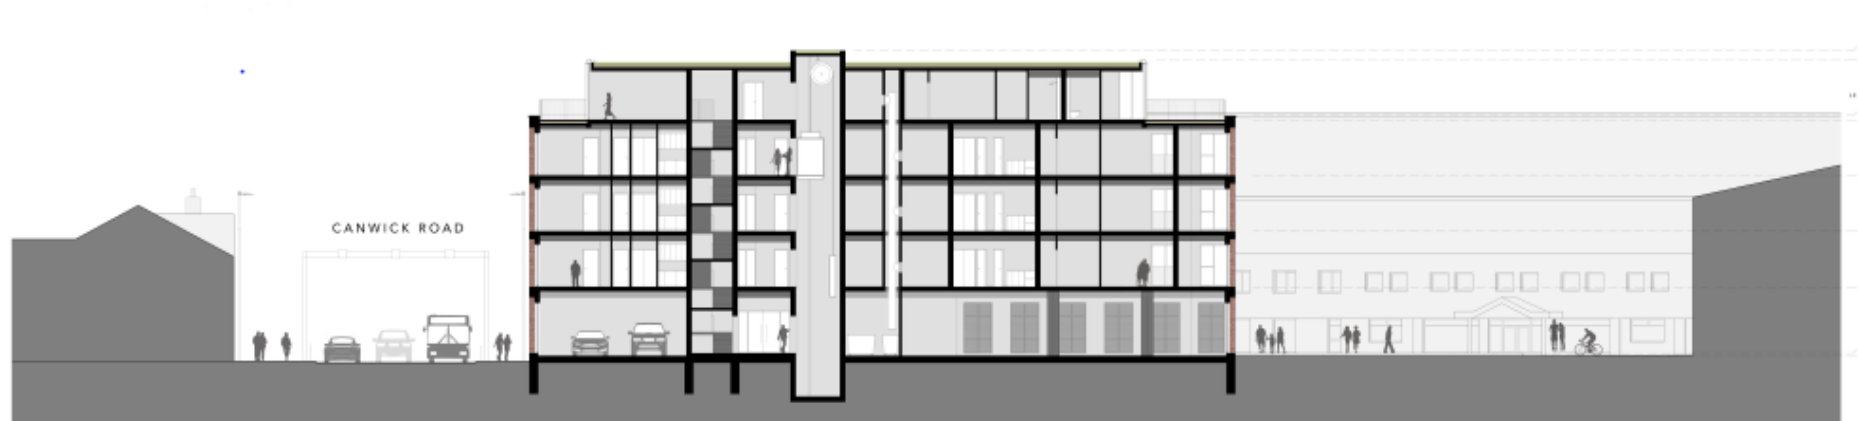

SECTION BB - PROPOSED
1:100 @ A4




Canwick Road view looking south – Proposed



Canwick Road View looking East- Proposed



Dunford Road View Looking West – Proposed

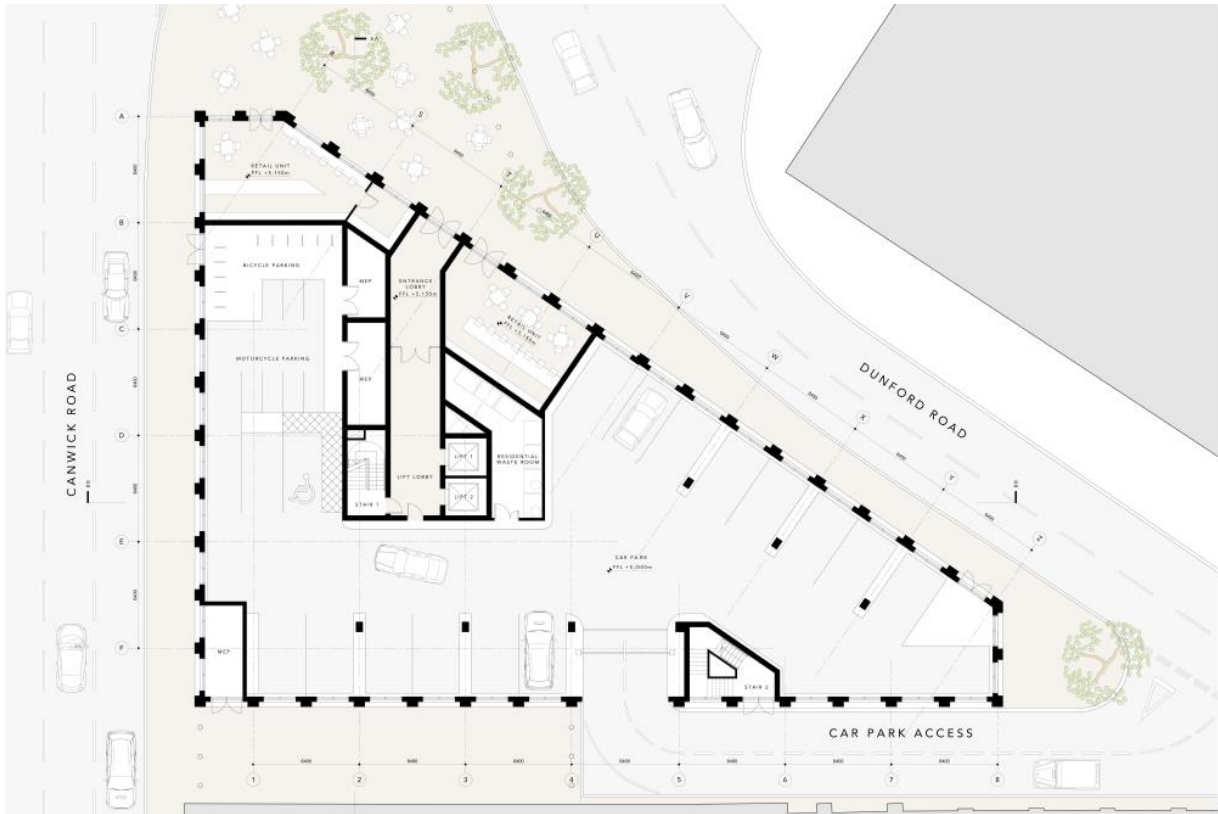

Ground level Proposed

First Floor proposed






Proposed second level



Proposed third floor

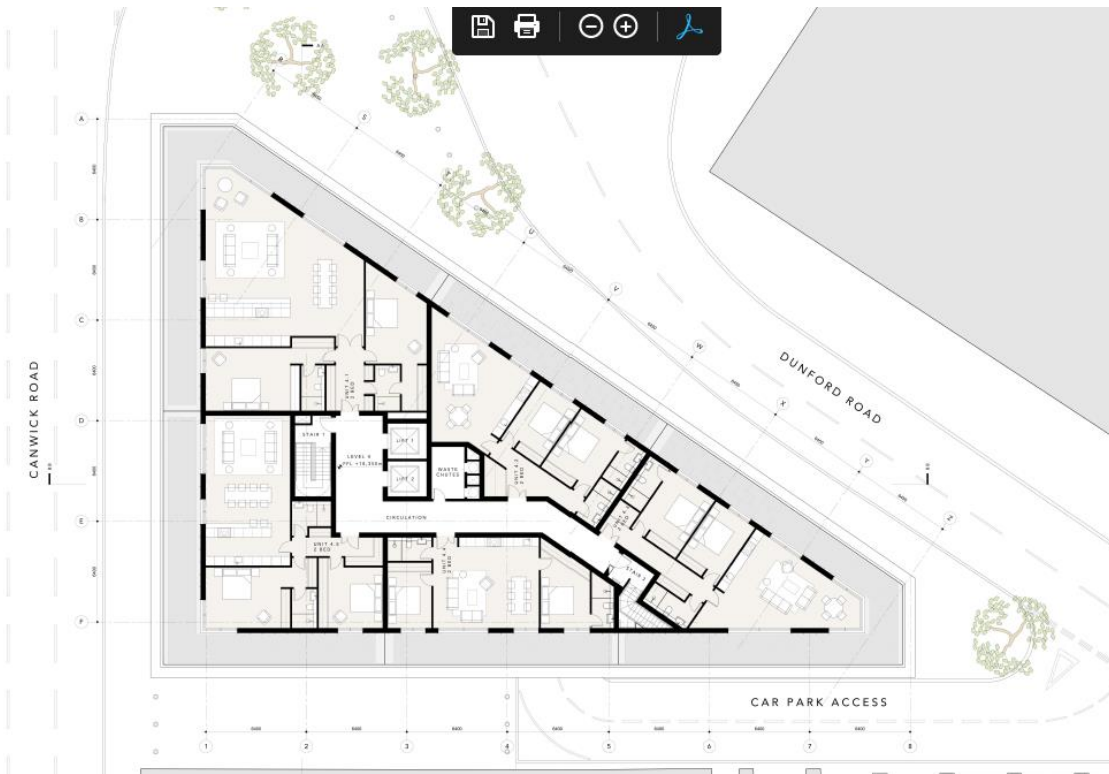

Proposed four floor



Proposed roof level

View from the Junction of Canwick Road and Kesteven Street



View from the footpath opposite the site



View from the corner of Kesteven street and Dunford Road junction



View west along Dunford Road



View from the footpath opposite the site looking down Dunford Road



View from the footpath opposite the site



View from footpath on Pelham Bridge looking south