




5 Drury Lane-Plans and Photos

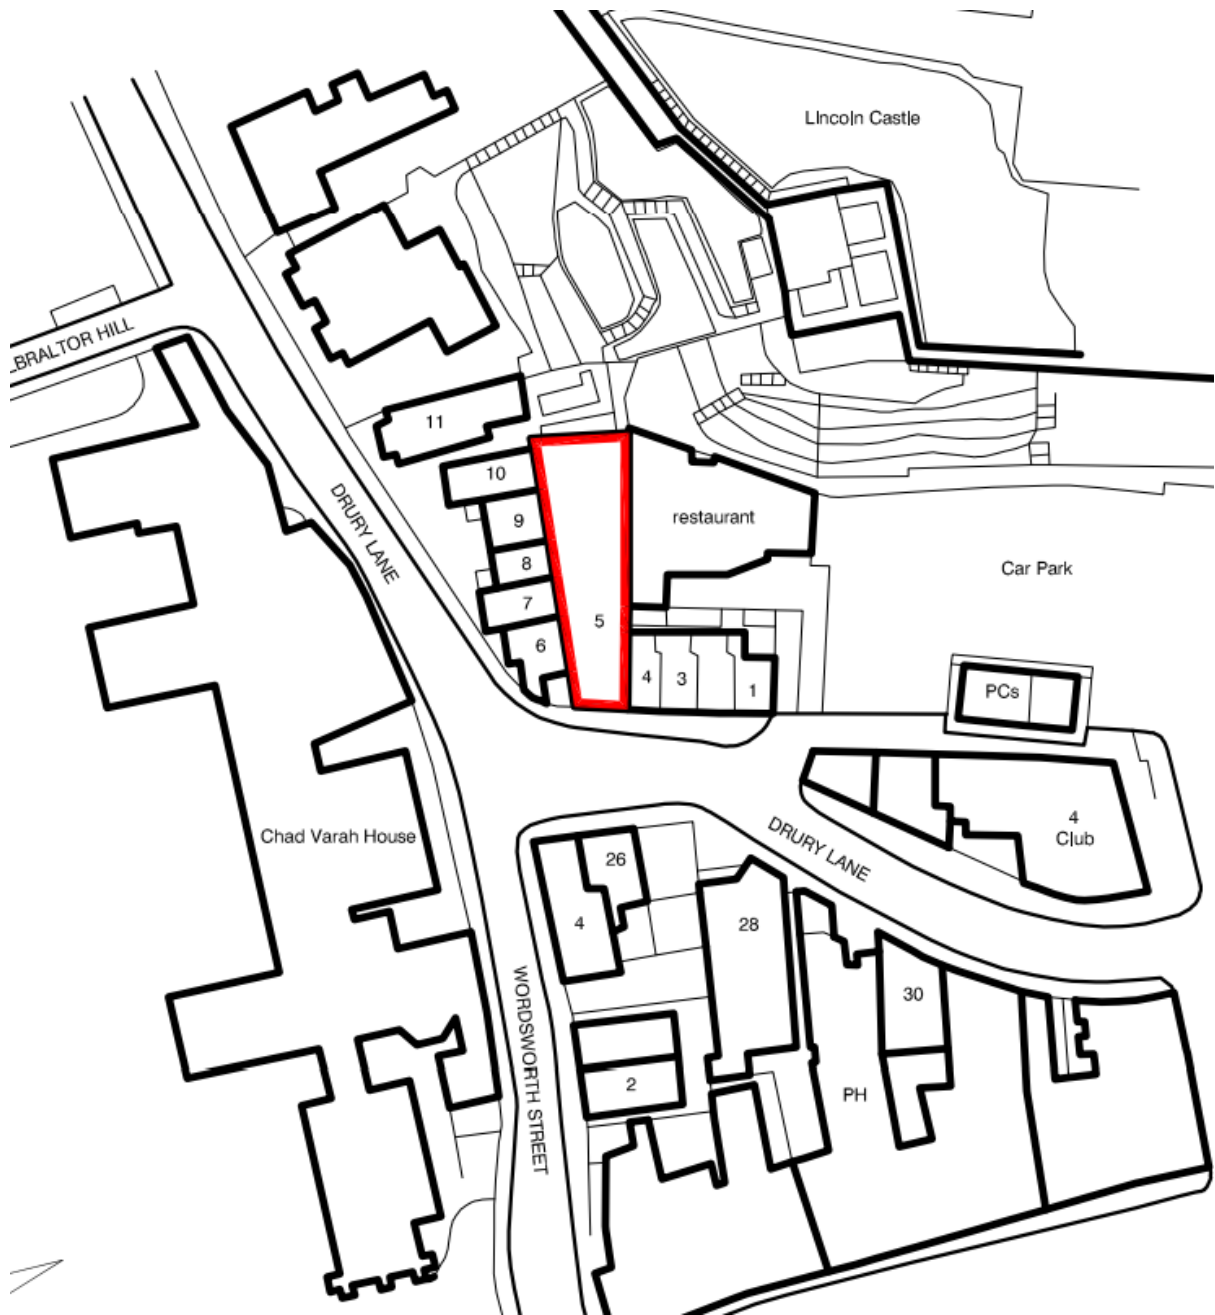

Site location plan

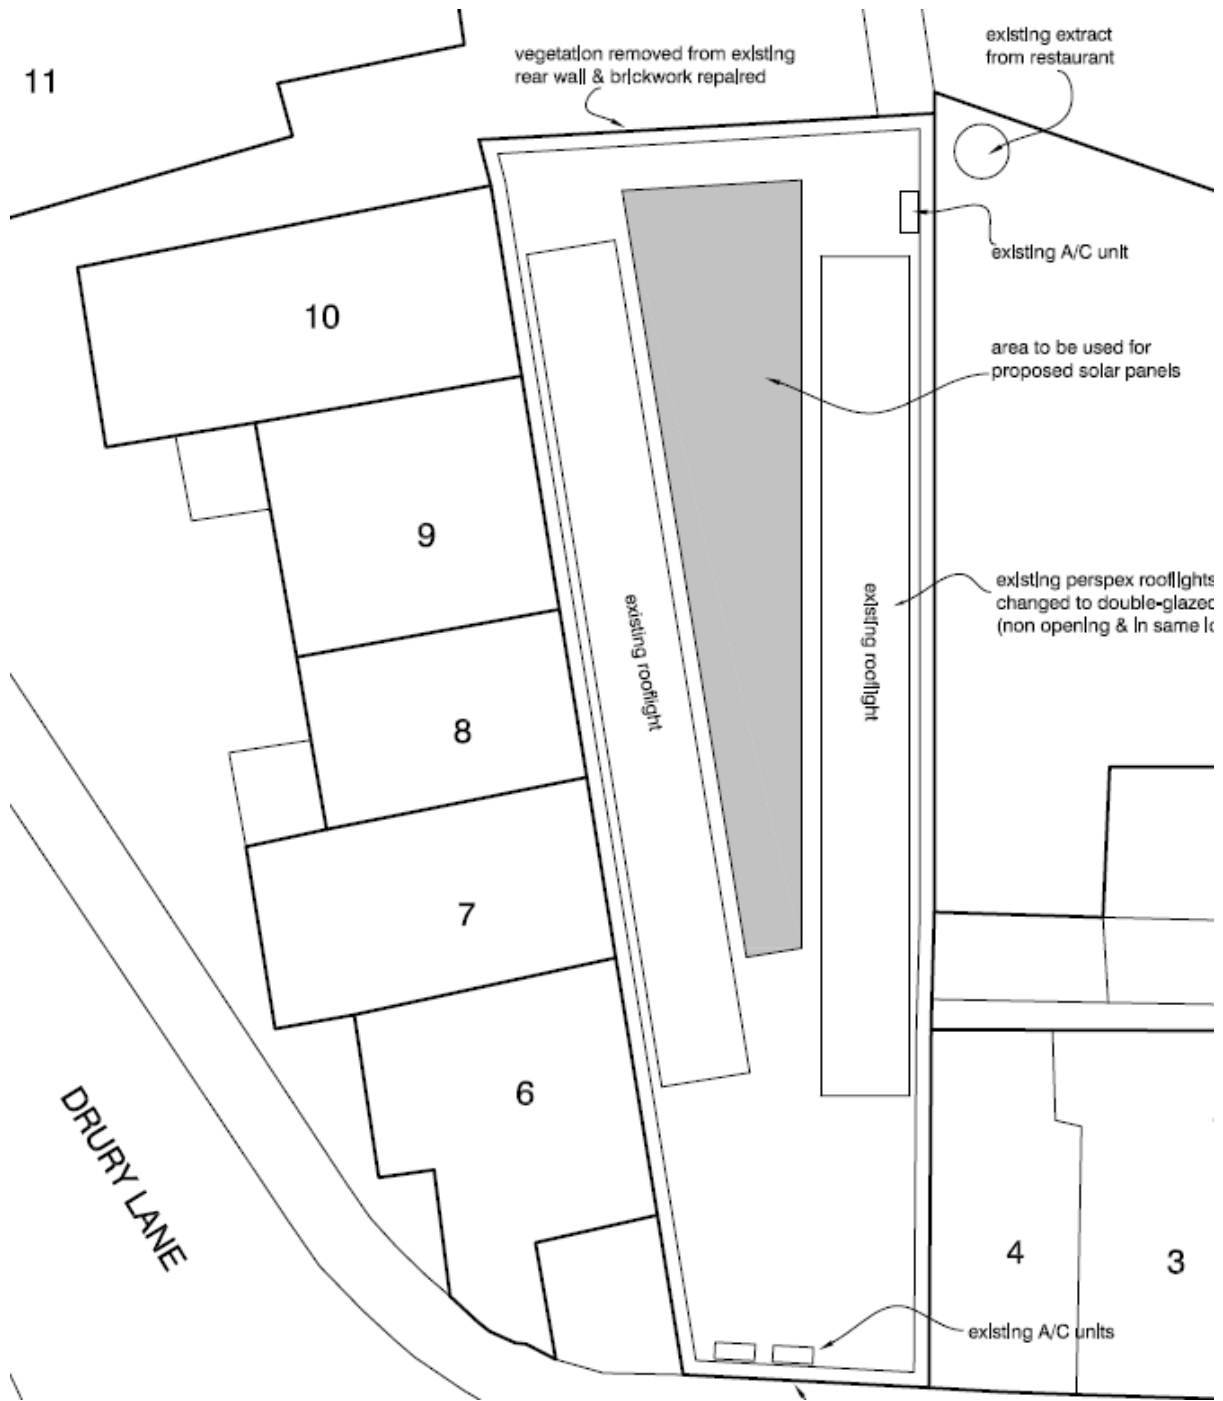


Proposed block/roof plan

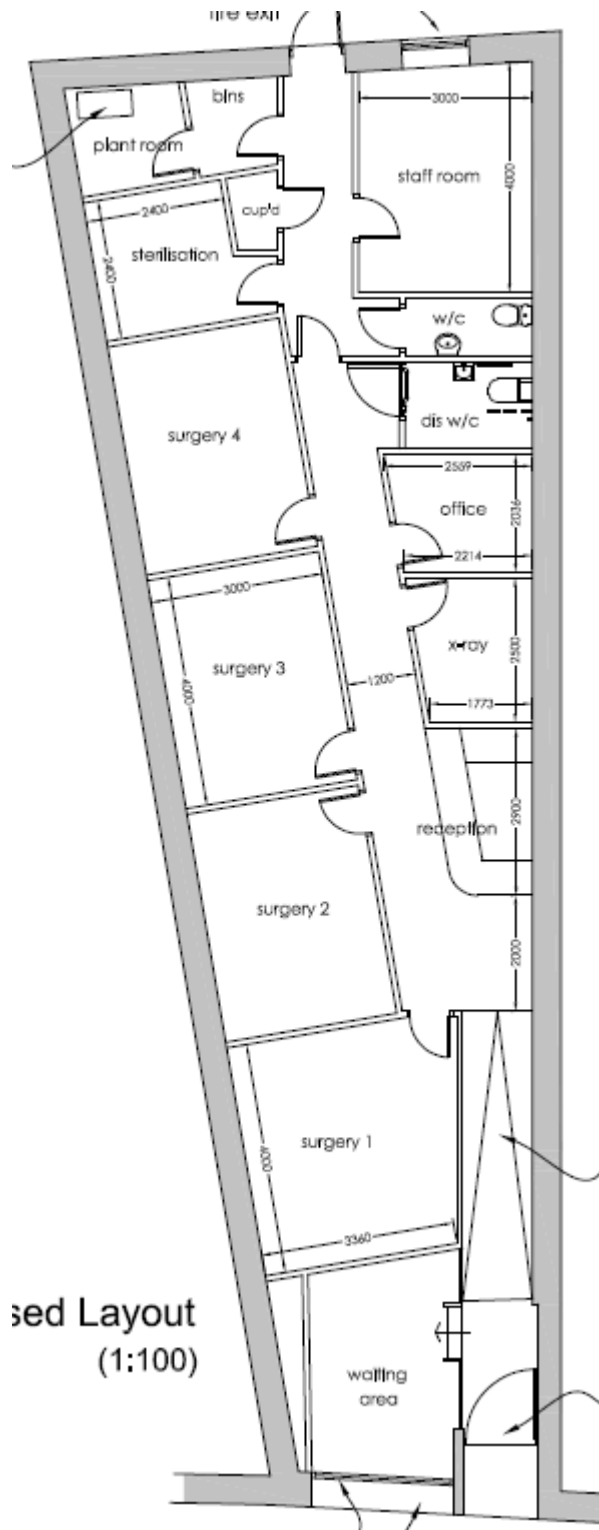

Proposed Layout
(1:100)


Proposed internal layout

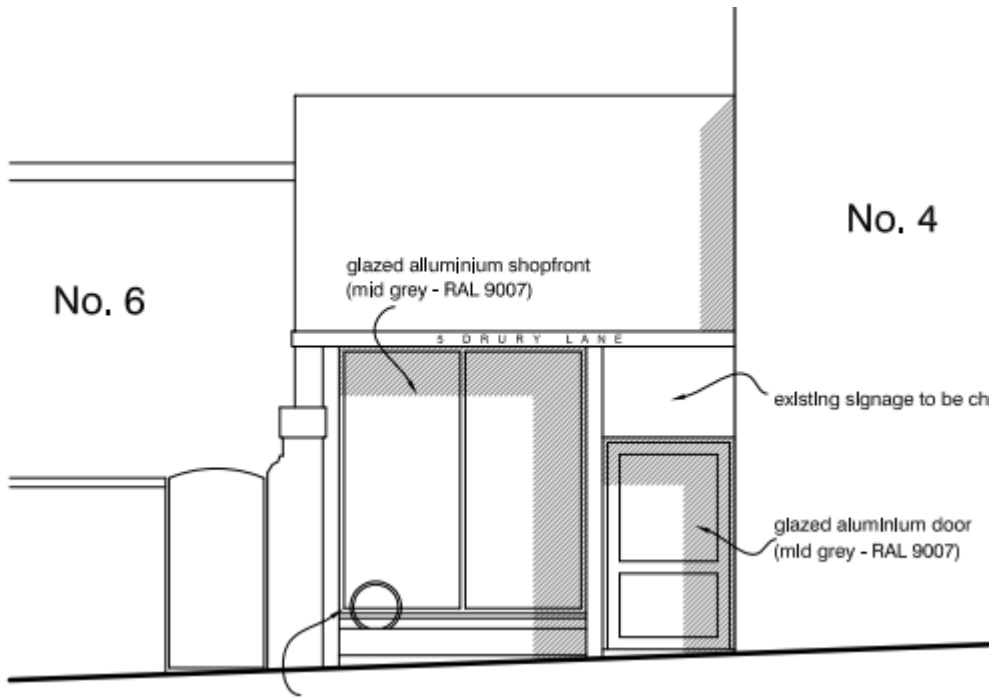

Proposed front elevation



Image to show location of solar panels

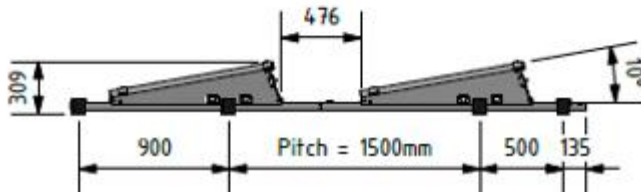

Solar panel details



Photo from Drury Lane



Additional photo from Drury Lane



Photo from adjacent yard. Rear elevation of premises to the right illustrating existing fire escape and proposed position of window



Photo of existing roof, showing existing air conditioning units