





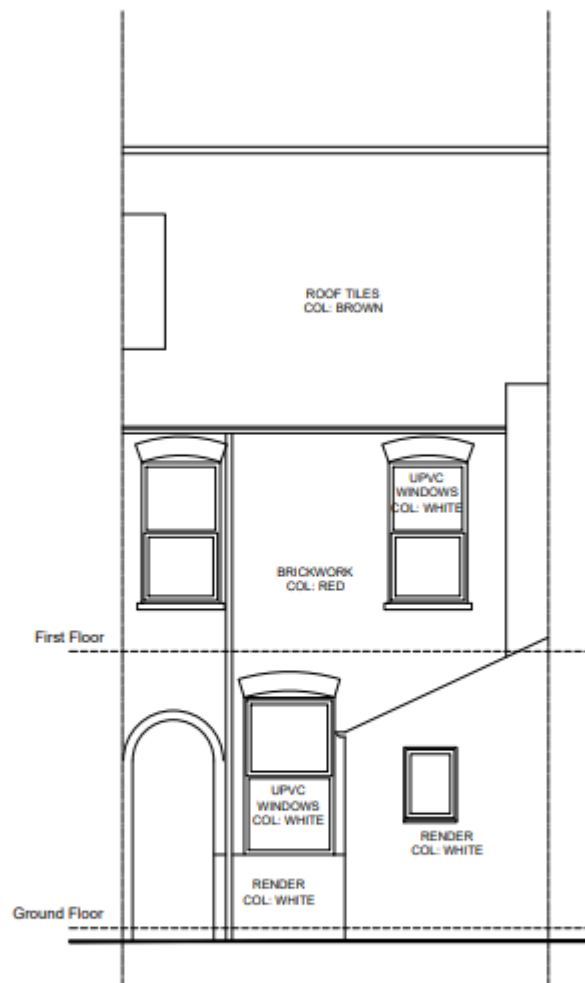

2

ELEVATION - EXISTING REAR


SCALE 1:50 @ A1

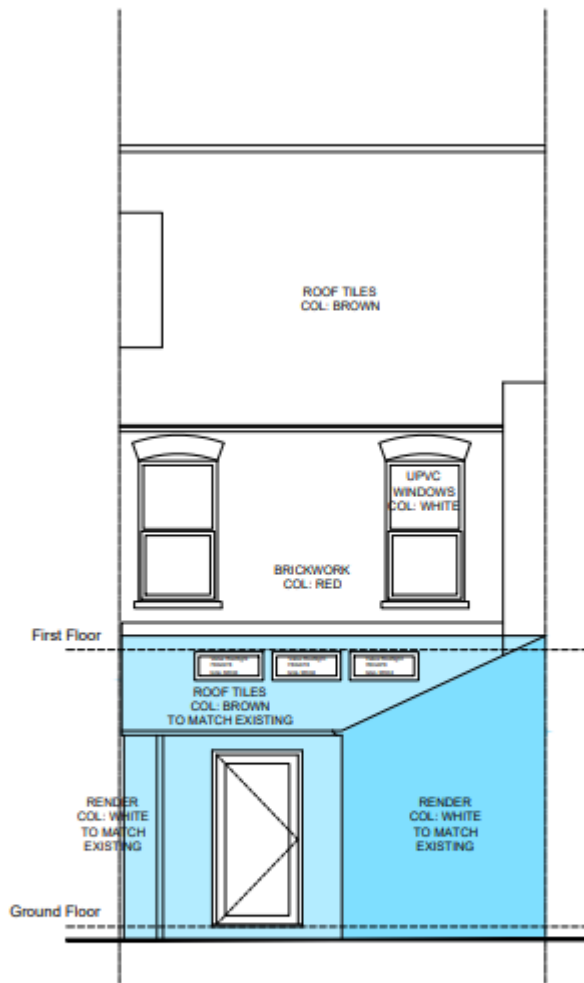

6

SECTION / ELEVATION - PROPOSED REAR


SCALE 1:50 @ A1

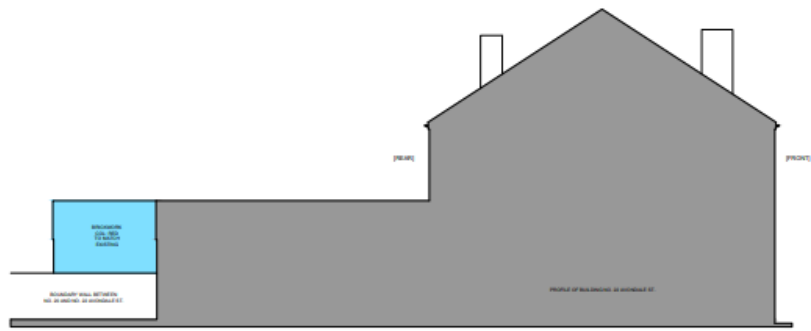

8

ELEVATION - PROPOSED SIDE (VIEWED FROM NUMBER 22 AVONDALE ST)


SCALE 1:100 @ A1

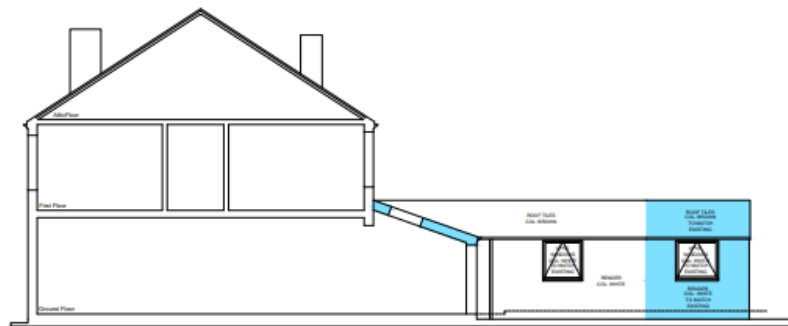

7


SECTION / ELEVATION - PROPOSED CROSS SECTION

SCALE 1:100 @ A1

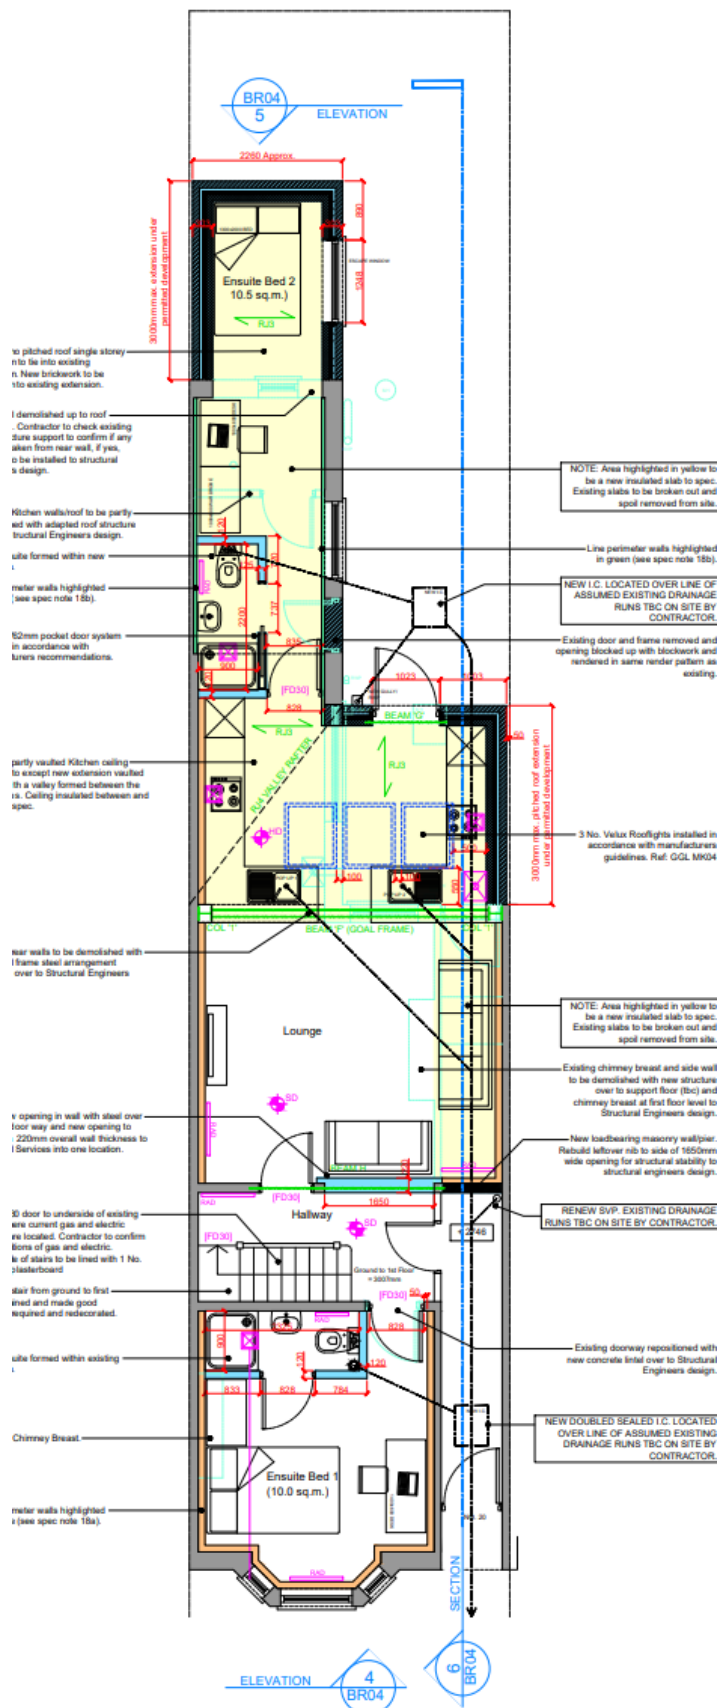

PLAN - PROPOSED GROUND FLOOR



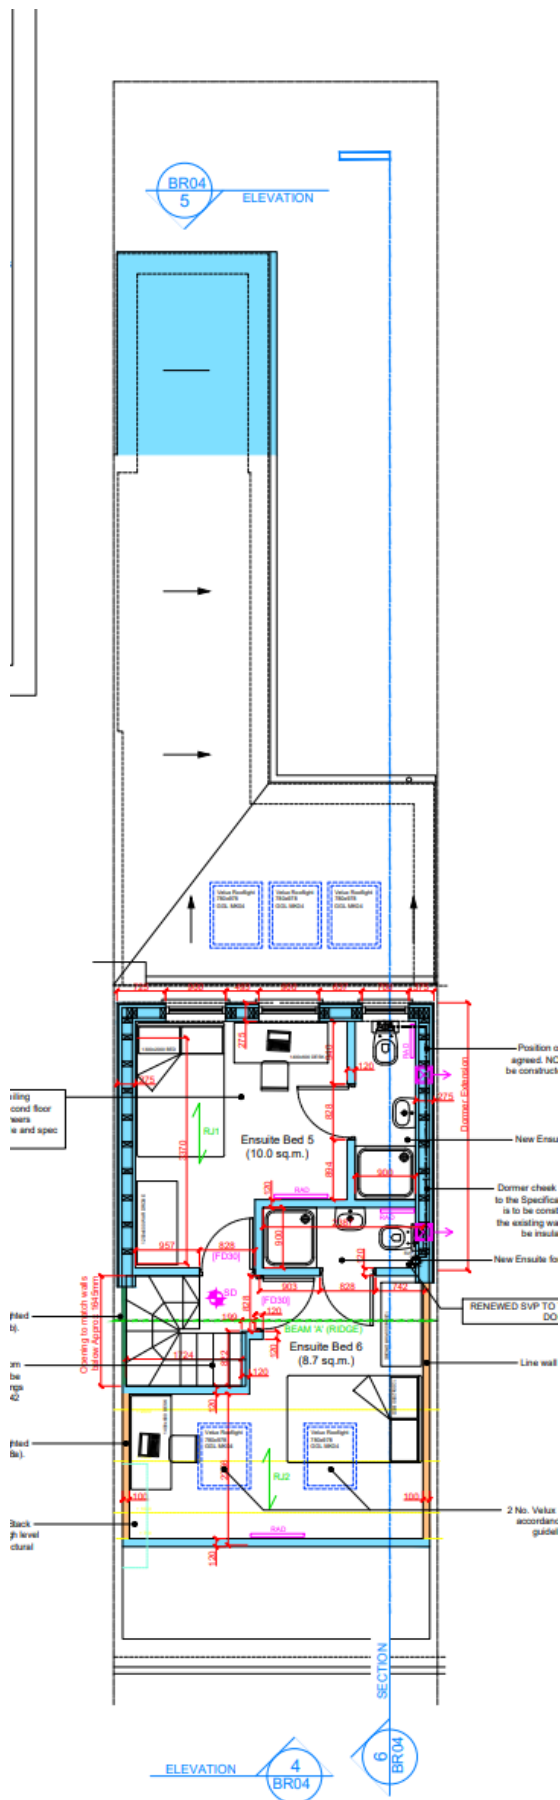

PROPOSED SECOND FLOOR







