

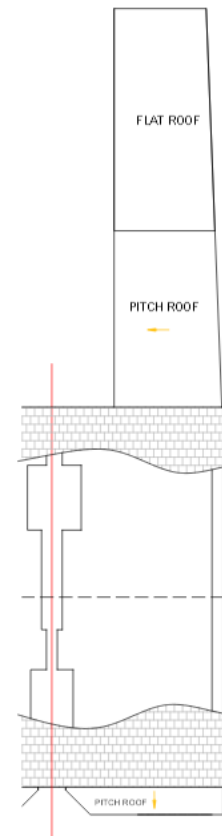


## Site Location Plan

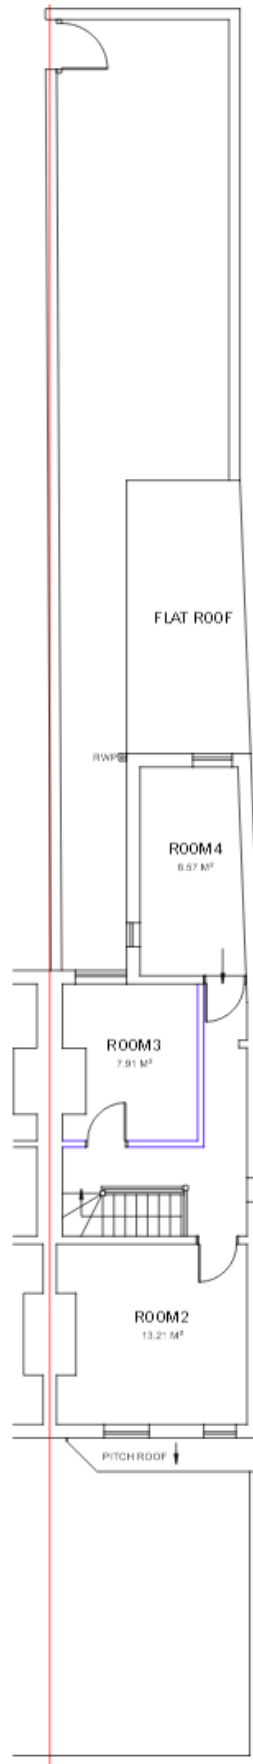


## Existing Floor Plans

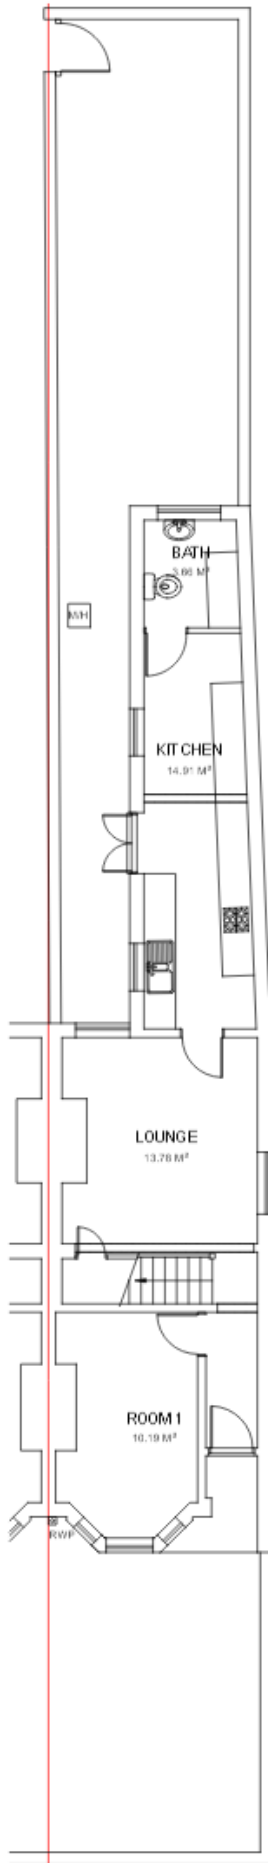


## Existing Elevations




EXISTING ELEVATION - FRONT  
SCALE 1:50

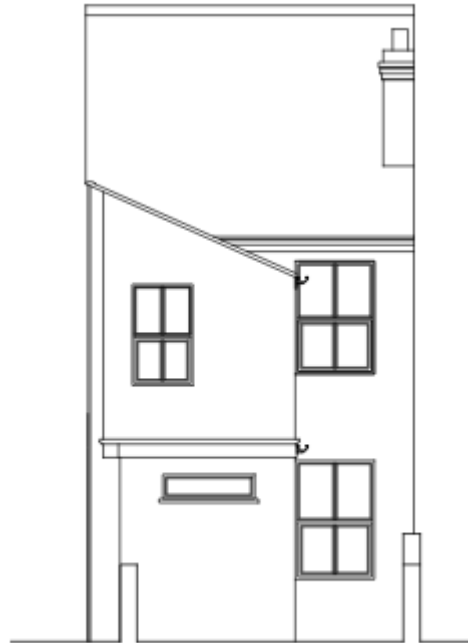

EXISTING ELEVATION - REAR  
SCALE 1:50


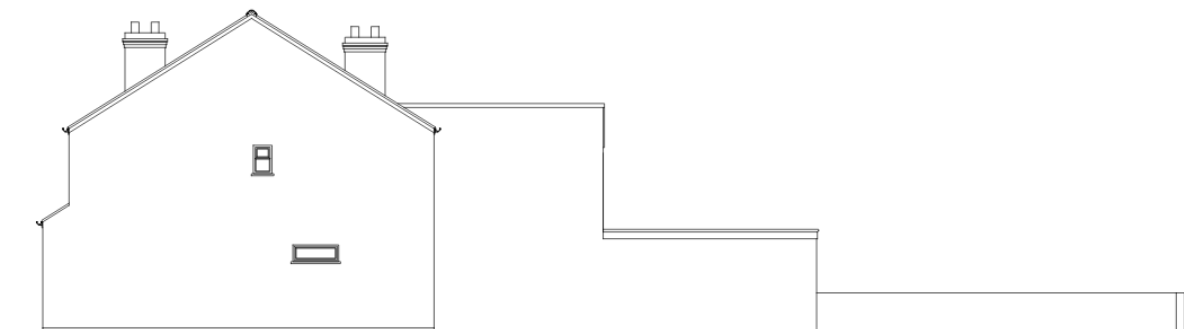


EXISTING ELEVATIONS - SIDE  
SCALE 1:50

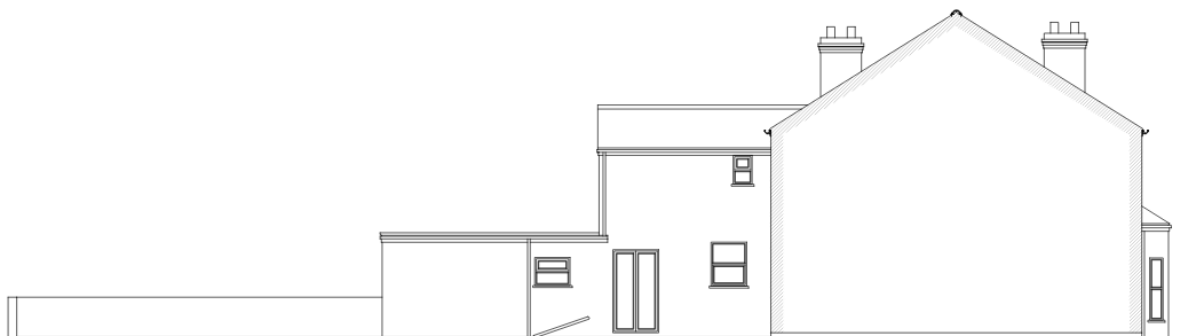

EXISTING ELEVATIONS - SIDE  
SCALE 1:50


Existing Floor Plans

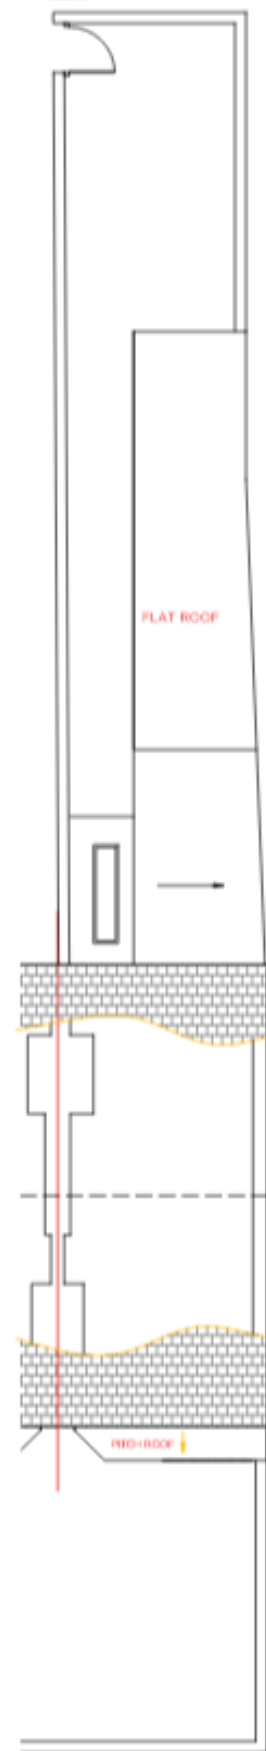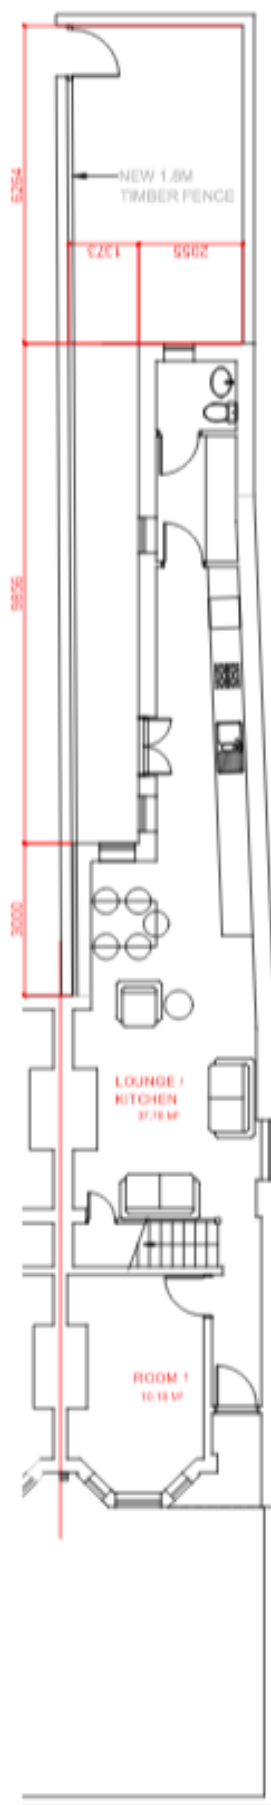


## Proposed Elevations.



PROPOSED ELEVATION - FRONT  
SCALE 1:50

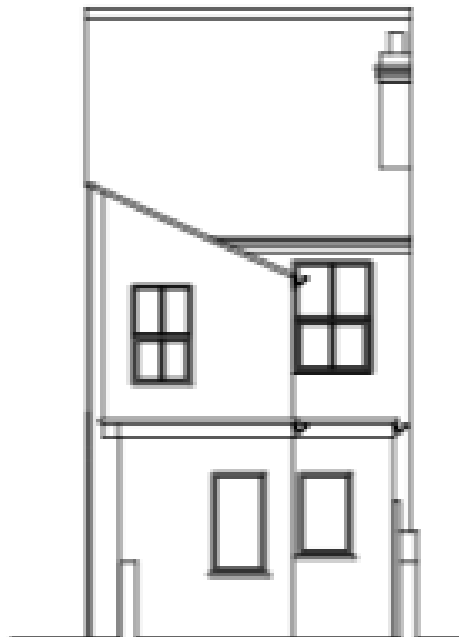

PROPOSED ELEVATION - REAR  
SCALE 1:50

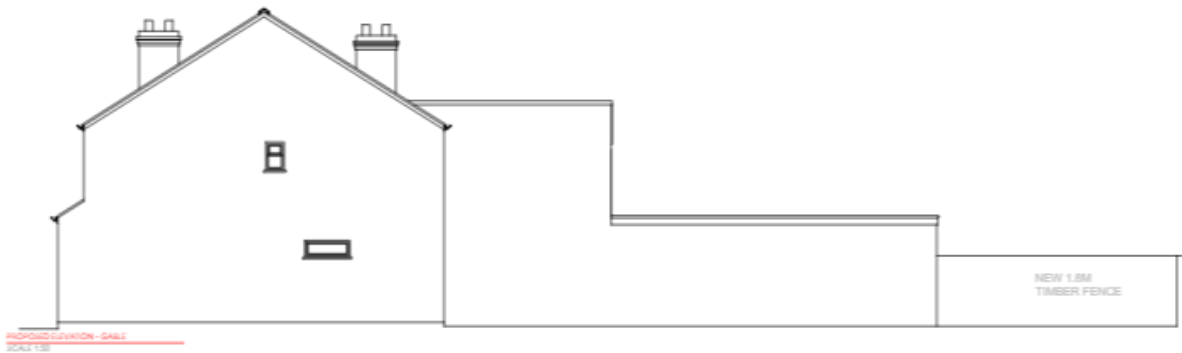

PROPOSED ELEVATION - SIDE  
SCALE 1:50



PROPOSED ELEVATION - SIDE  
SCALE 1:50

## Site Photographs















