



0 50  
Metres




Plan Produced for: Mr and Mrs Blagden


Date Produced: 22 May 2024

Plan Reference Number: TQRQM24110160513234


Scale: 1:1250 @ A4

© Crown copyright and database right 2023 OS 100042768

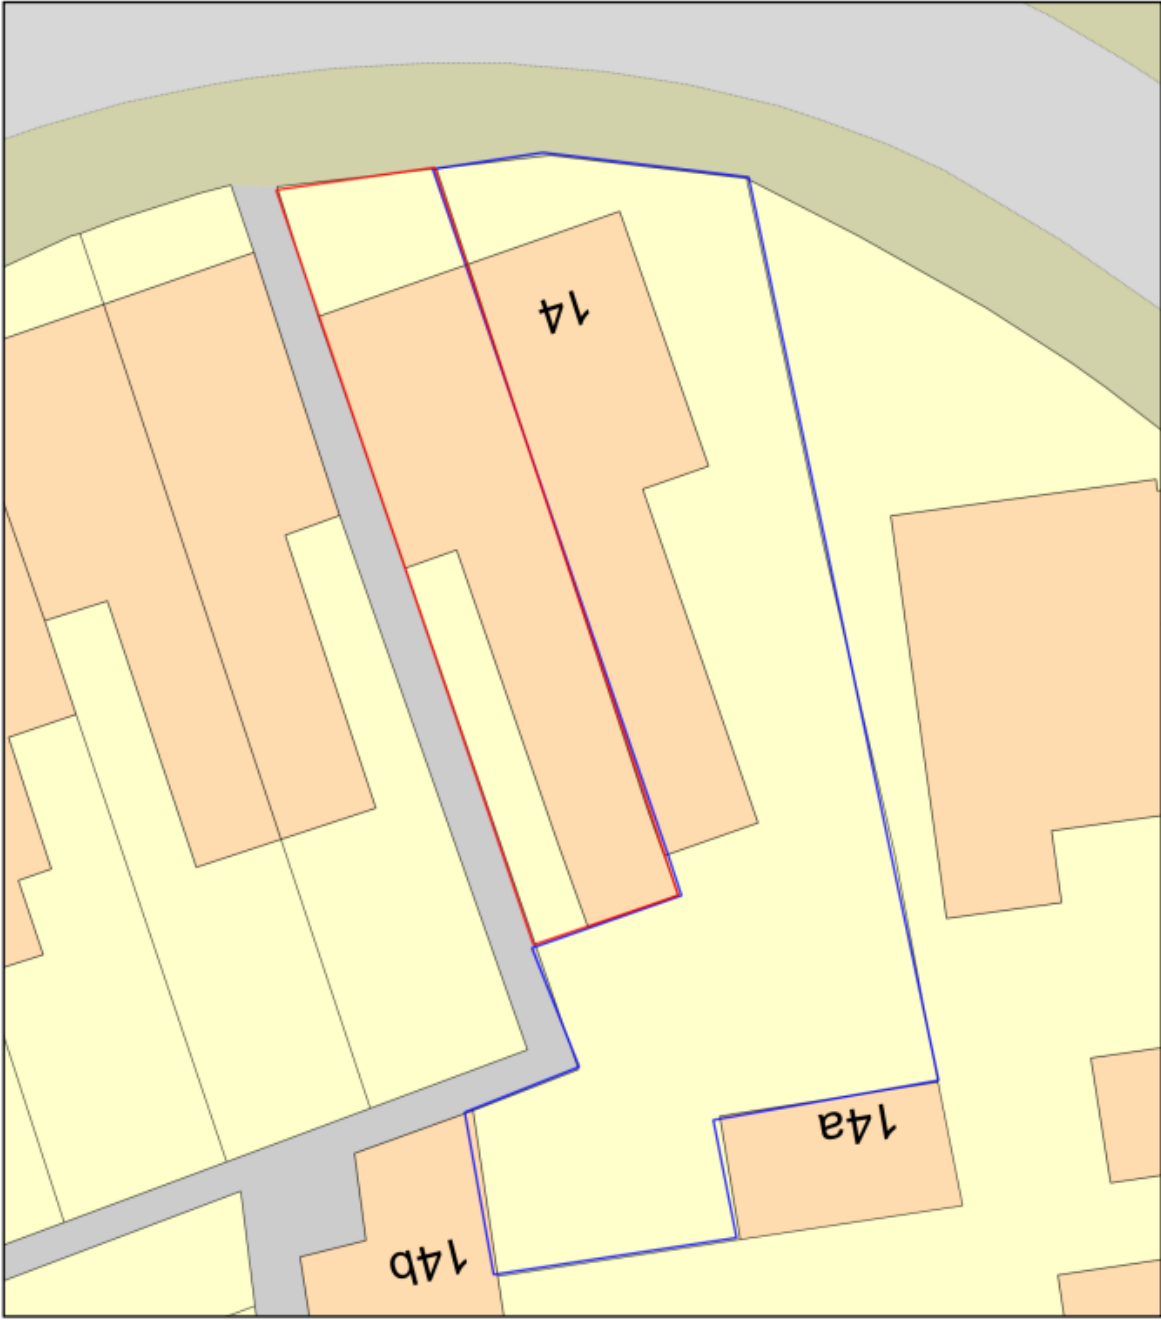


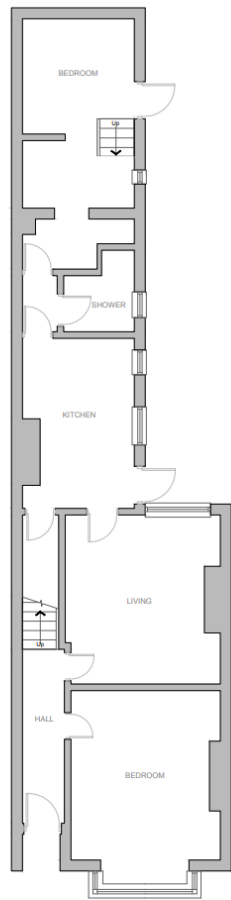

**Ground Floor Plan**  
Scale 1:50

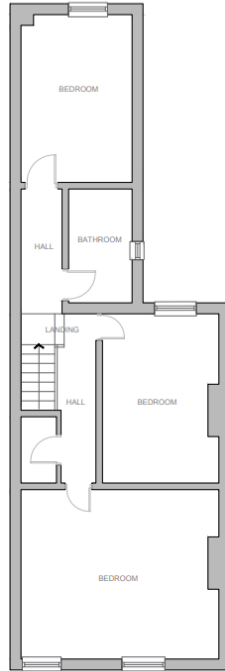


**First Floor Plan**  
Scale 1:50

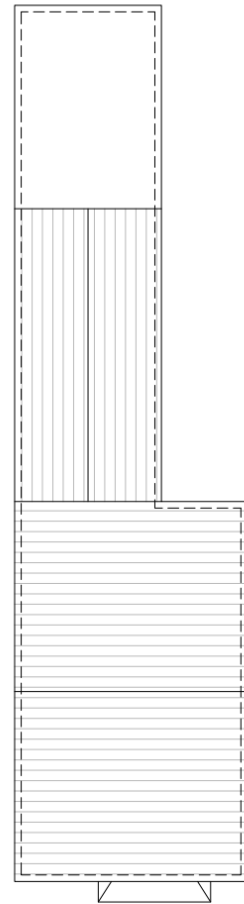


**Roof Plan**  
Scale 1:50

Existing plans

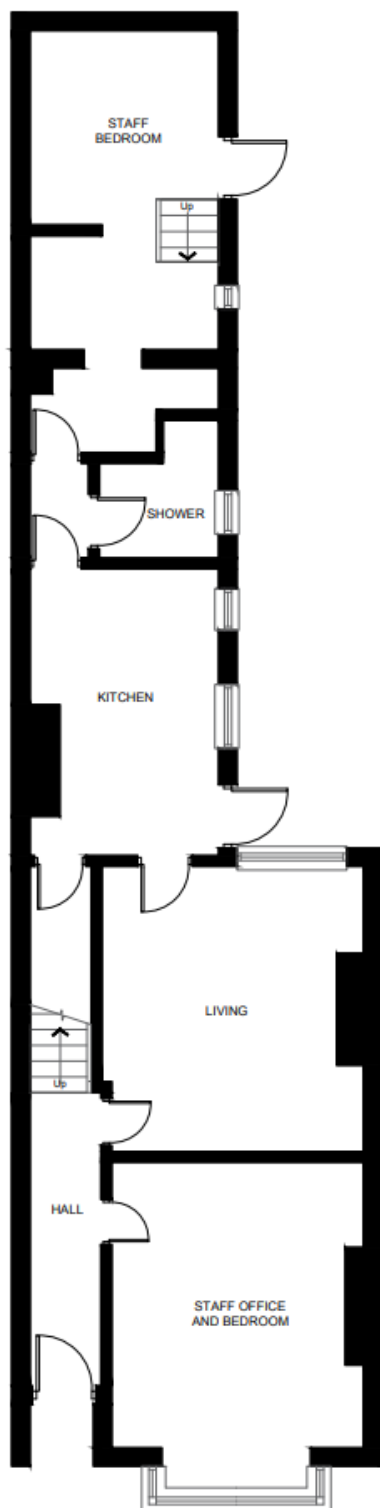

**Ground Floor Plan**  
Scale 1:50

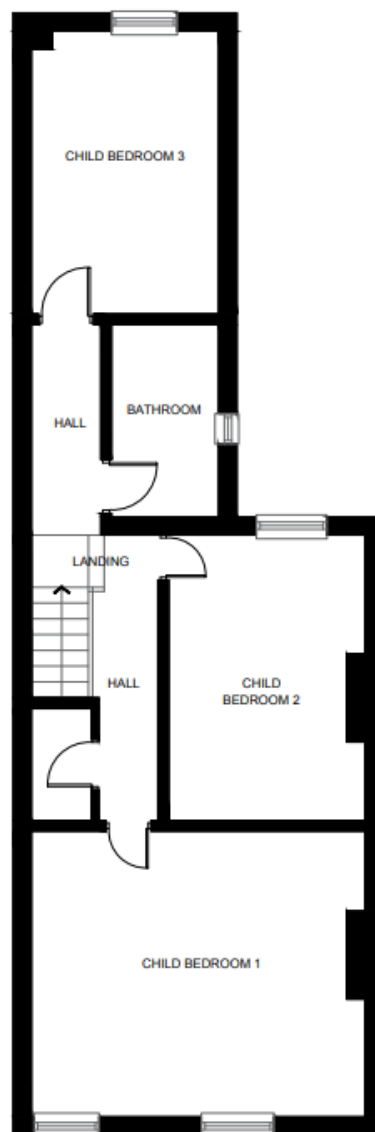

**First Floor Plan**  
Scale 1:50

As proposed





