


Plans

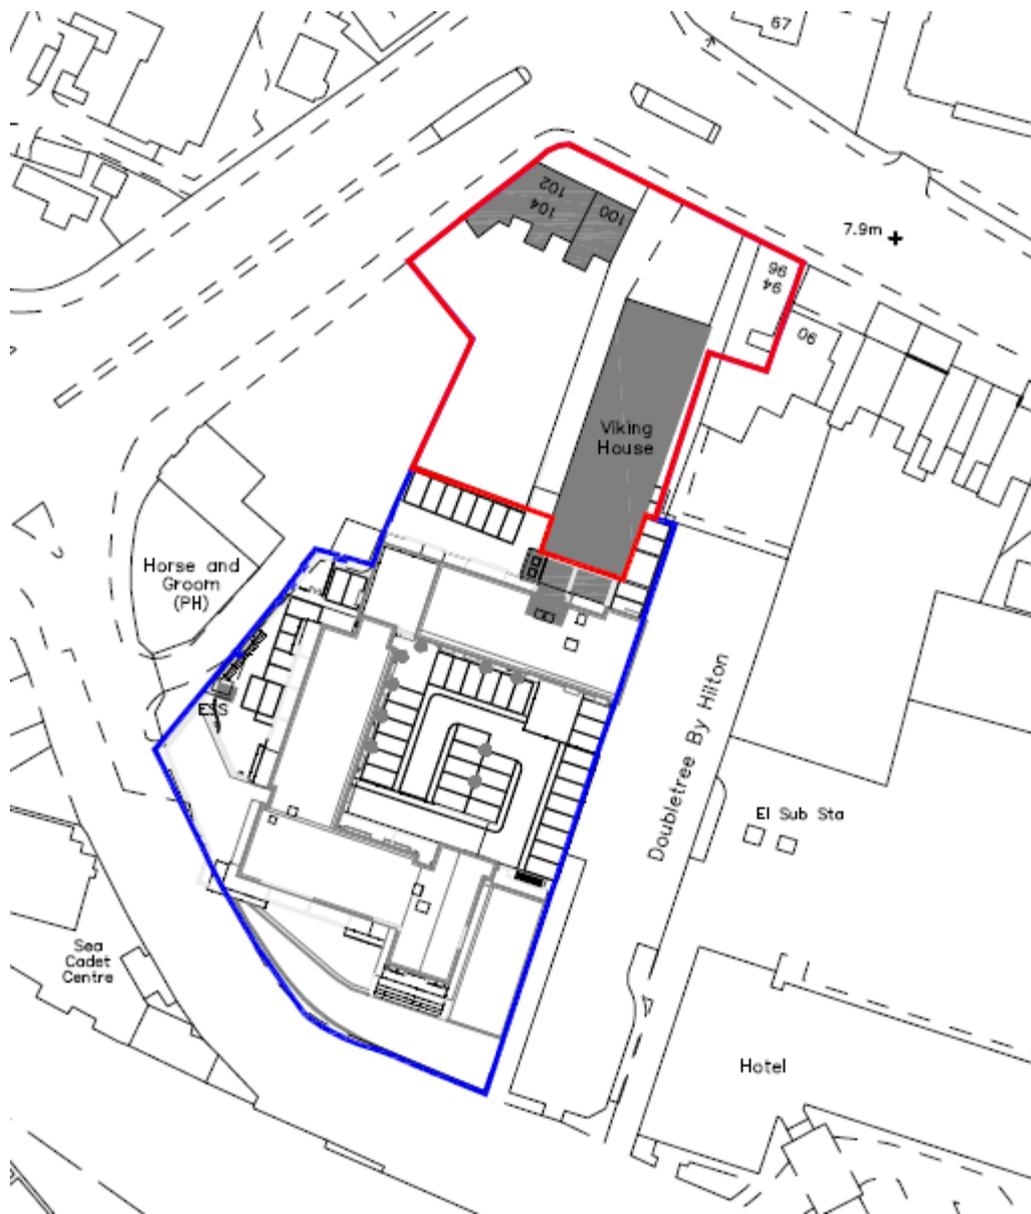

Site Location Plan




Ground Floor Plan in Context



Second Floor Plan in Context




Fifth Floor Plan in Context

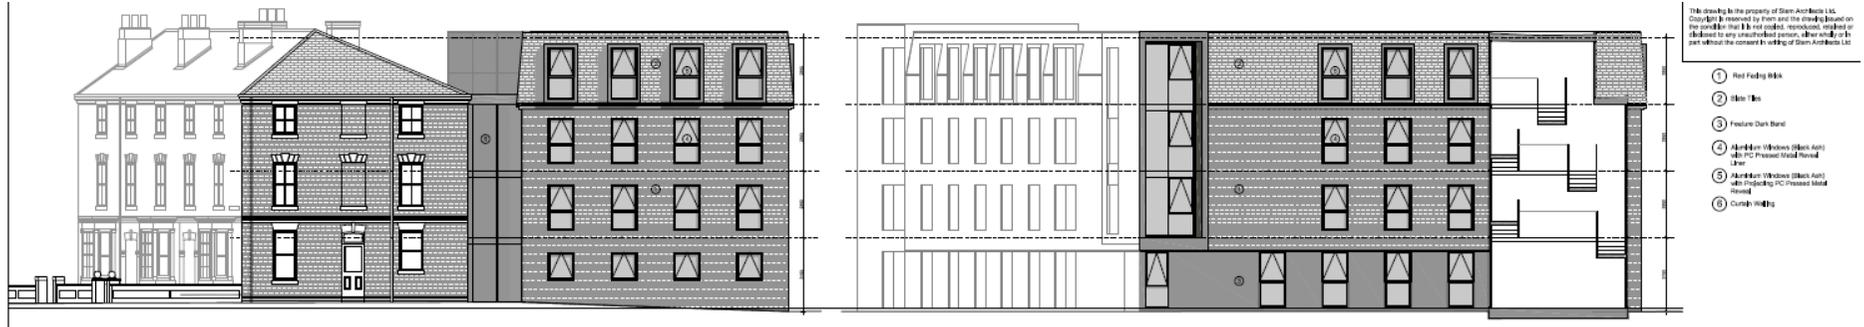

Proposed Elevation 1 Scale 1/100

Proposed Elevation 2 Scale 1/100

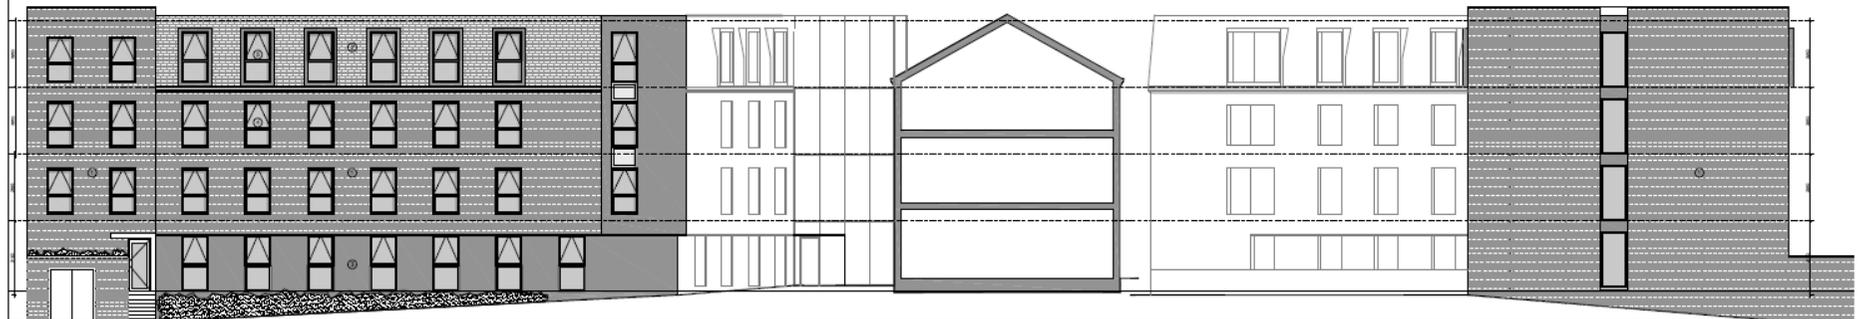

Proposed Elevation 3 Scale 1/100

Proposed Elevation 4 Scale 1/100




Extension to Rear of Former CAD Building (100-104 Newland)





Newland Frontages in Context of the Street

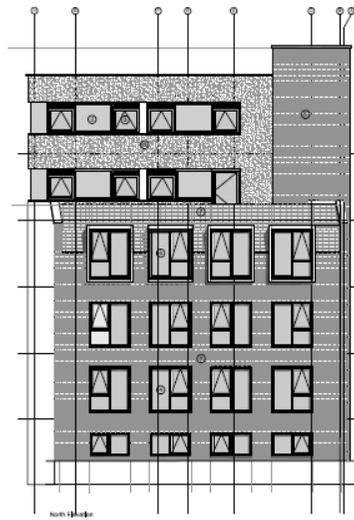


Proposed North Elevation Scale 1/100

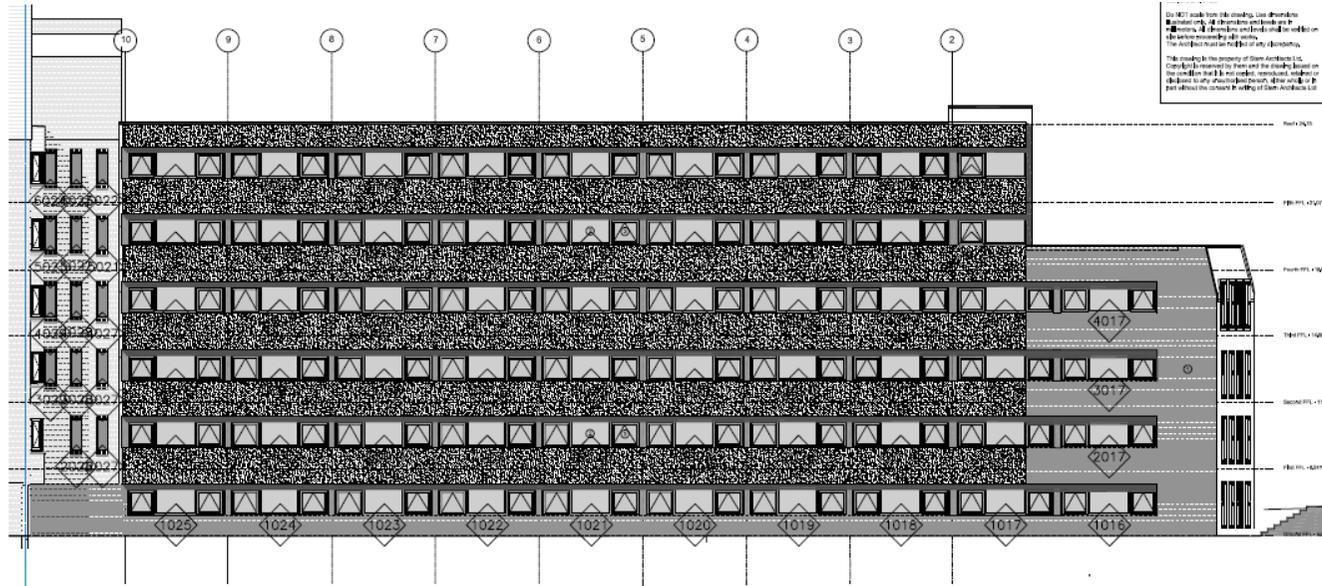

Proposed East Elevation Scale 1/100


Do NOT scale from this drawing. Use dimensions
 provided only. All dimensions and levels are in millimeters unless otherwise specified.

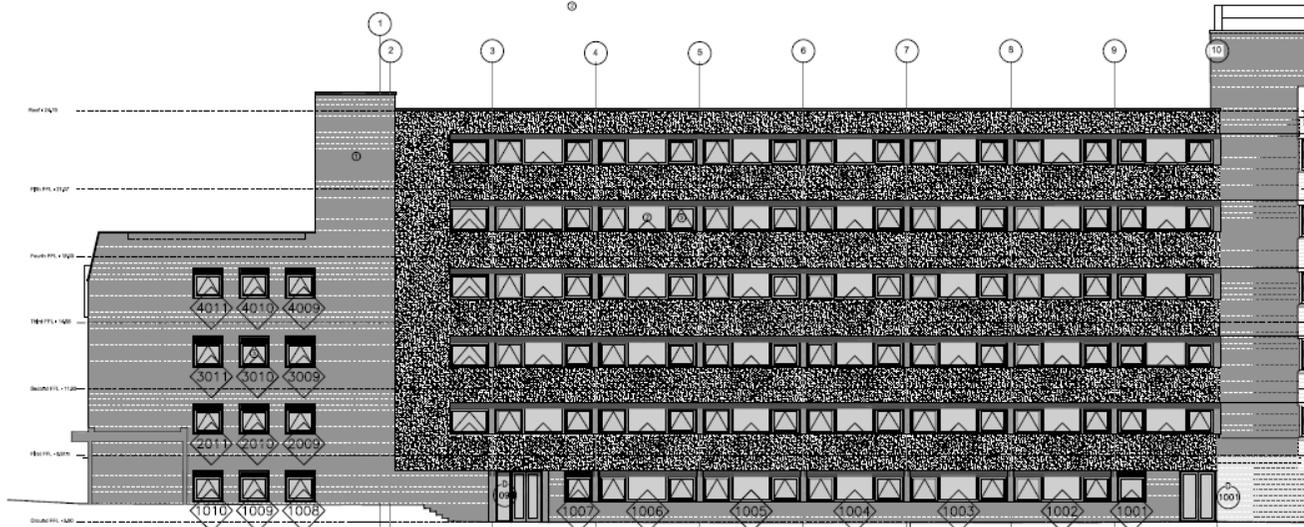


Viking House Elevations




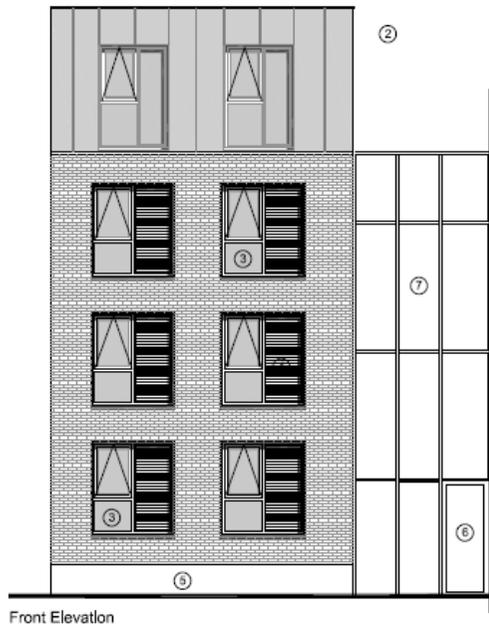

Front Elevation

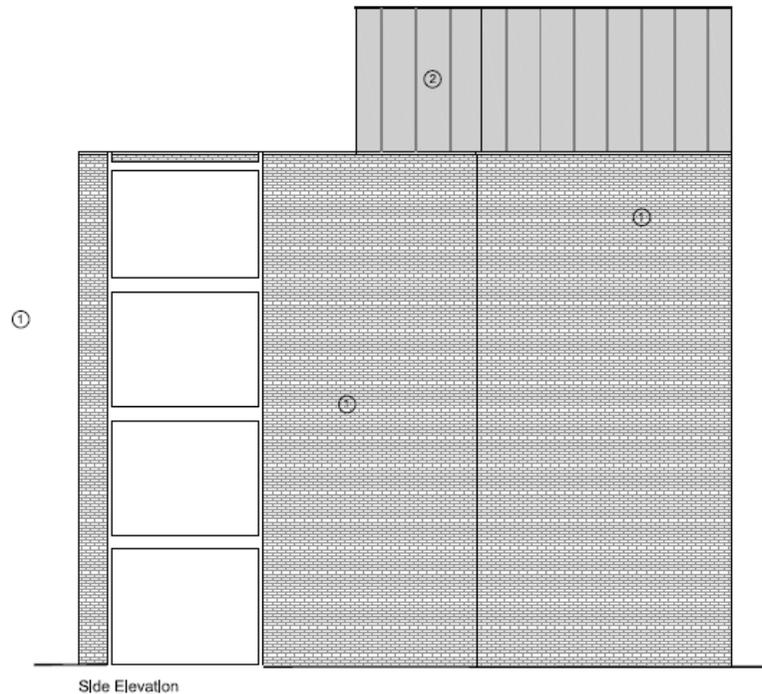

Side Elevation

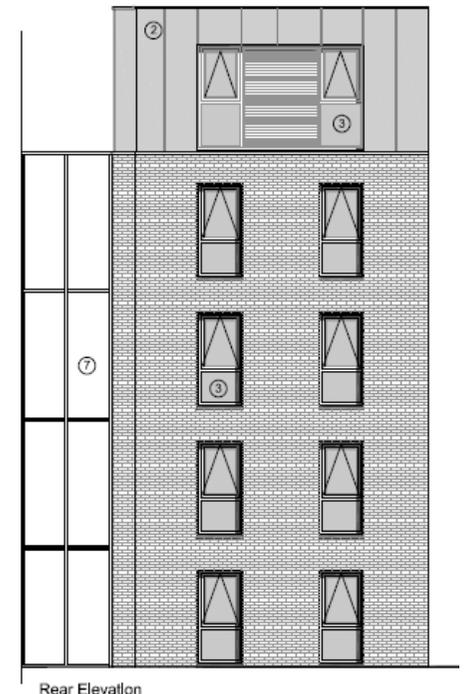

Rear Elevation

New Building on Site of Taste of Marrakesh Restaurant